


SECOND FLOOR PLAN  
SCALE 1/8"=1'-0"

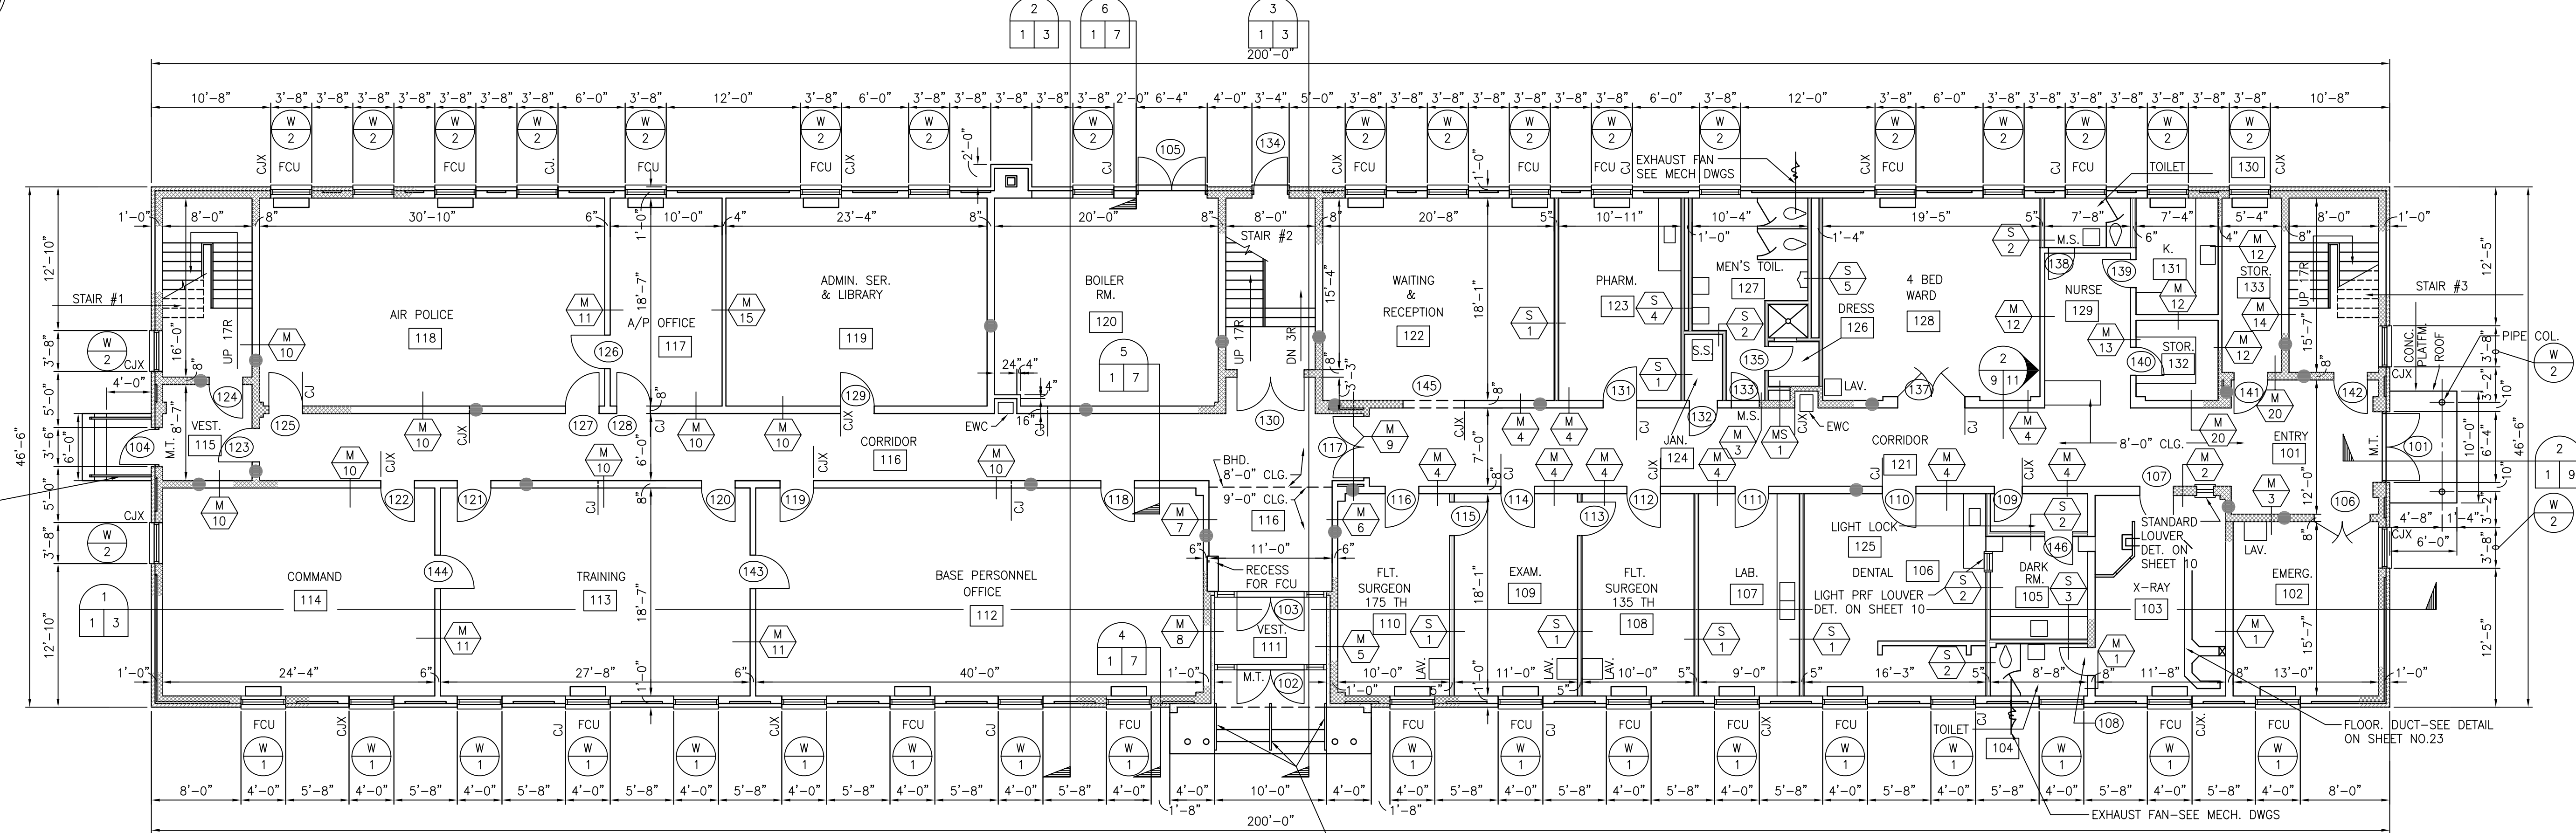


FIRST FLOOR PLAN  
SCALE 1/8"=1'-0"


NOTE: CJ & C/JX INDICATE MASONRY WALL CONTROL JOINTS SEE SHEET 13 (PLATE 18) FOR COMPLETE CONTROL JOINT DETAILS.

NOTE: DETAILS ARE SHOWN WITH STANDARD SIZE BRICK. OVERSIZED BRICK 3 5/8" X 11 3/4" WILL BE USED, SEE SPECIFICATIONS.


GROSS AREA 18,600 SQ. FT.

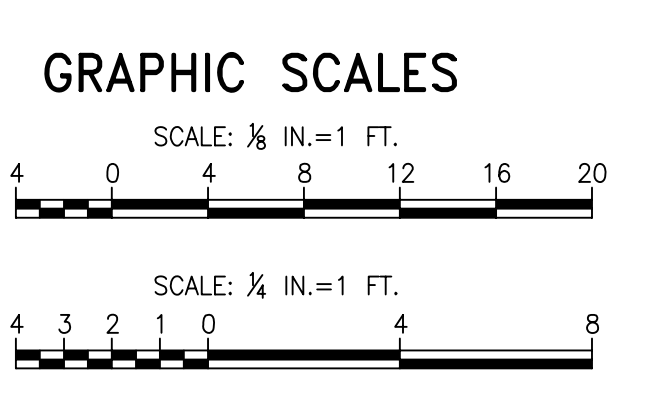


- NOTE:
- INDICATES MASONRY PARTITION TYPE
  - INDICATES STUD PARTITION TYPE
  - INDICATES PARTITION TO UNDERSIDE OF 2ND FL OR UNDERSIDE OF ROOF DECK

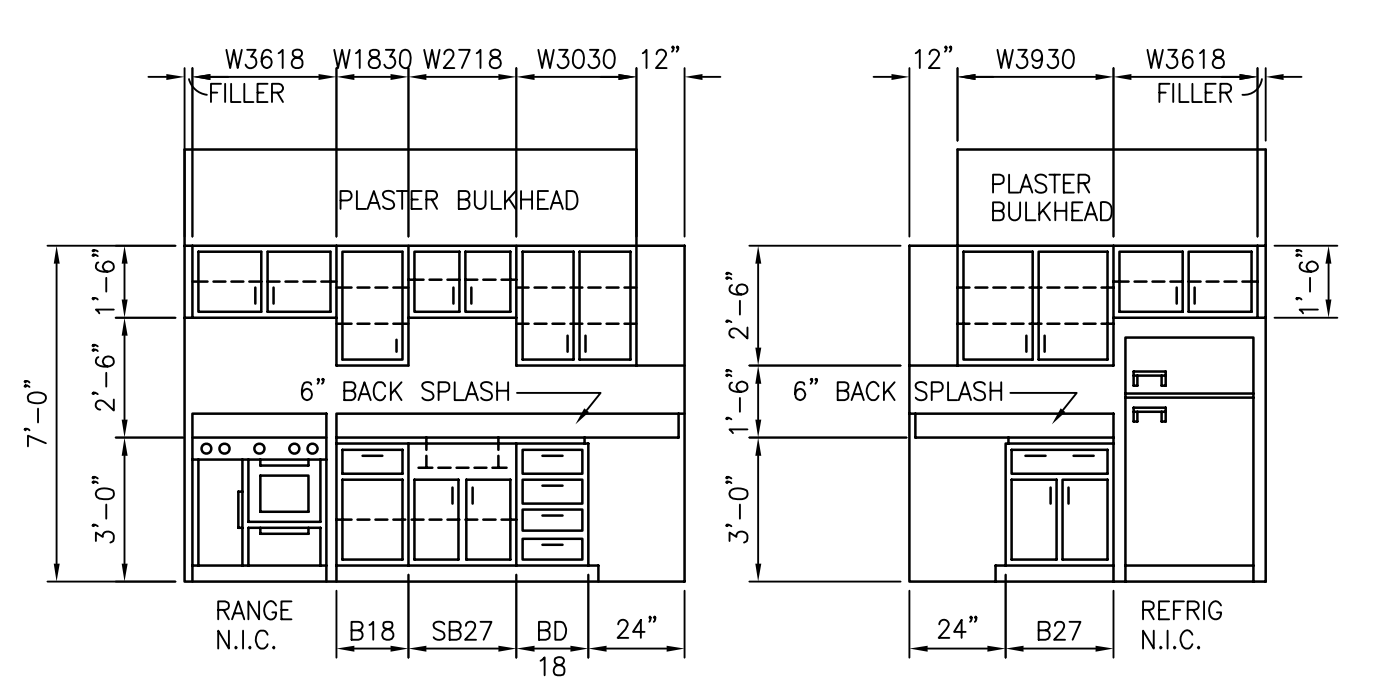

ELEVATIONS OF KITCHEN  
SCALE 1/4"=1'-0"

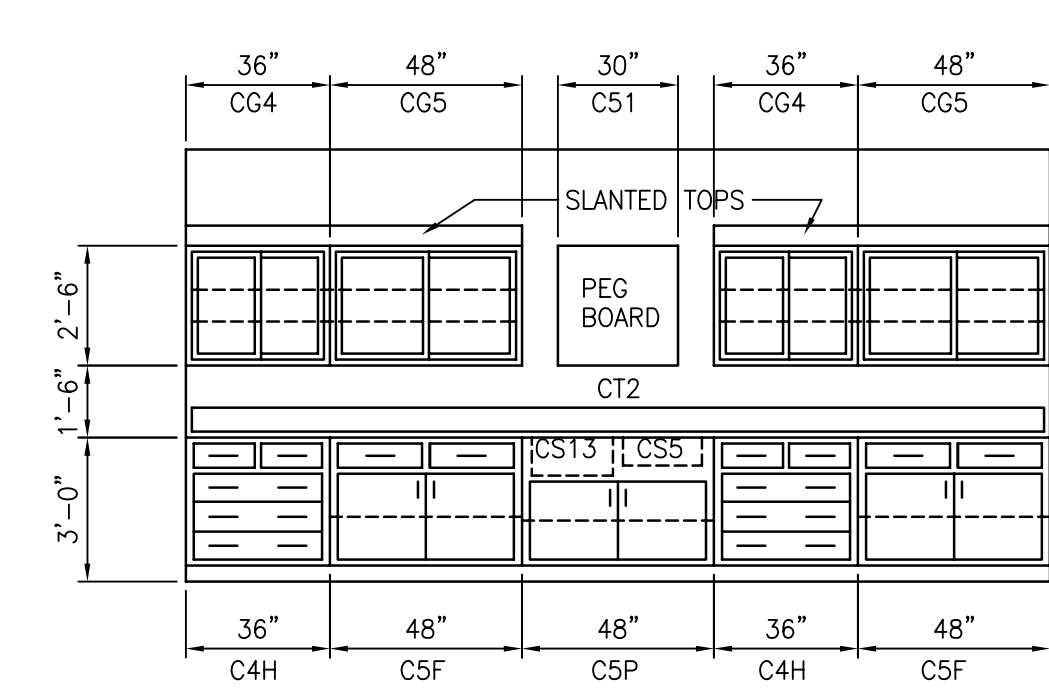

ELEVATION OF LABORATORY  
SCALE 1/4"=1'-0"

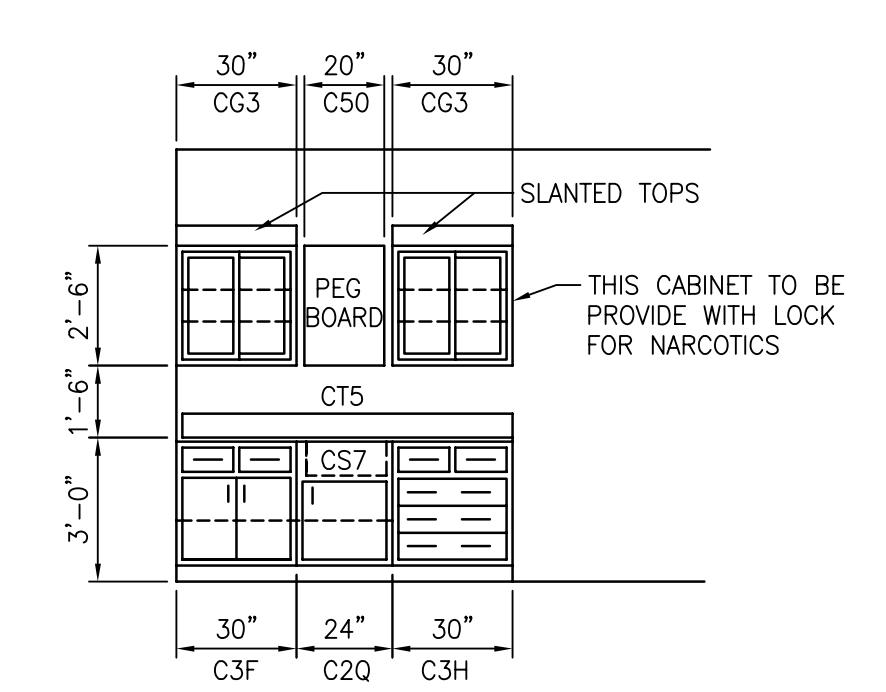

ELEV. OF PHARMACY  
SCALE 1/4"=1'-0"

NOTE: ALL CABINETS INDICATED ON PLANS AND ELEVATIONS WERE FURNISHED AND INSTALLED BY CONTRACTOR.