




west elevation
1/8"=1'-0"

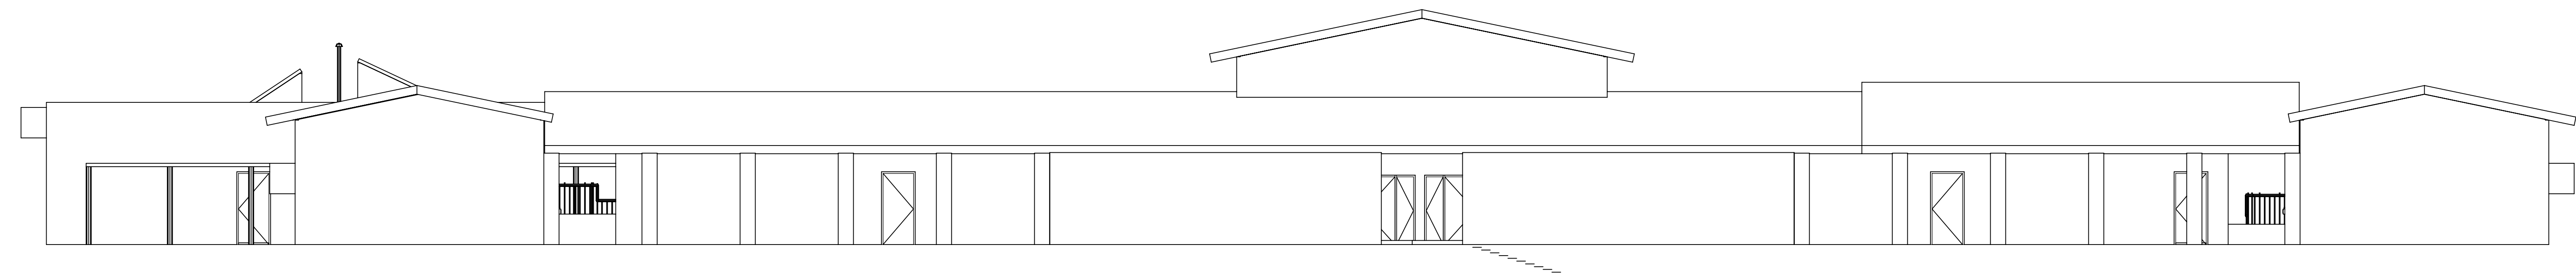

north elevation
1/8"=1'-0"

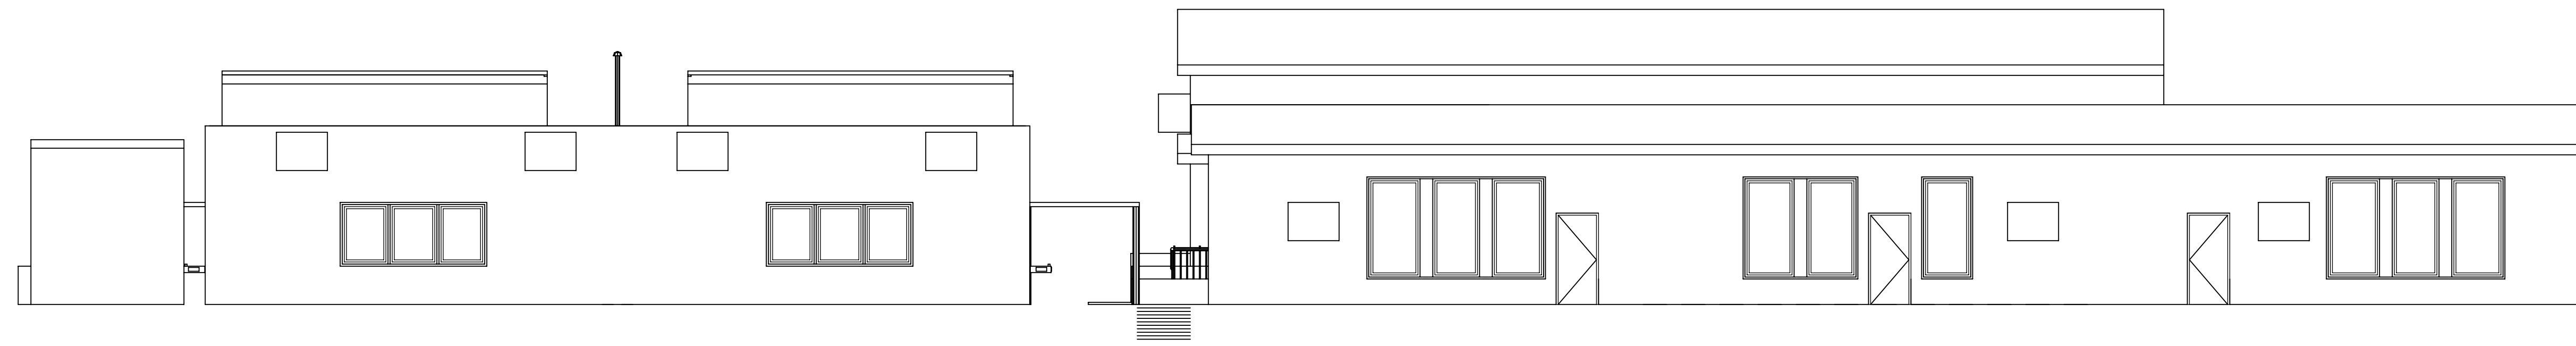

east elevation
1/8"=1'-0"

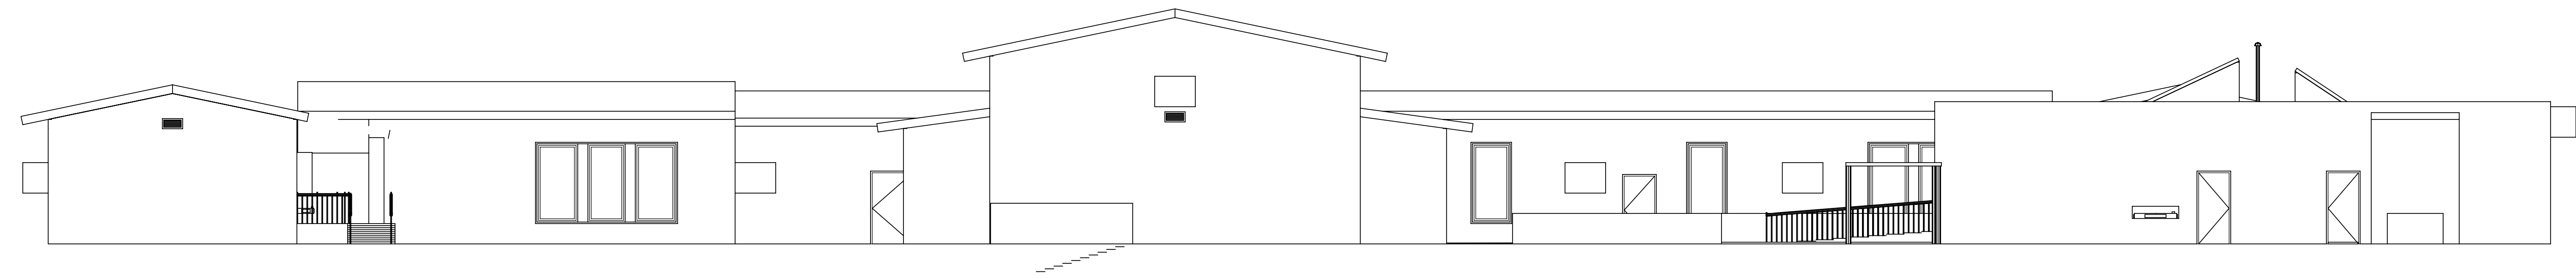

south elevation
1/8"=1'-0"

