




1 East
1:100

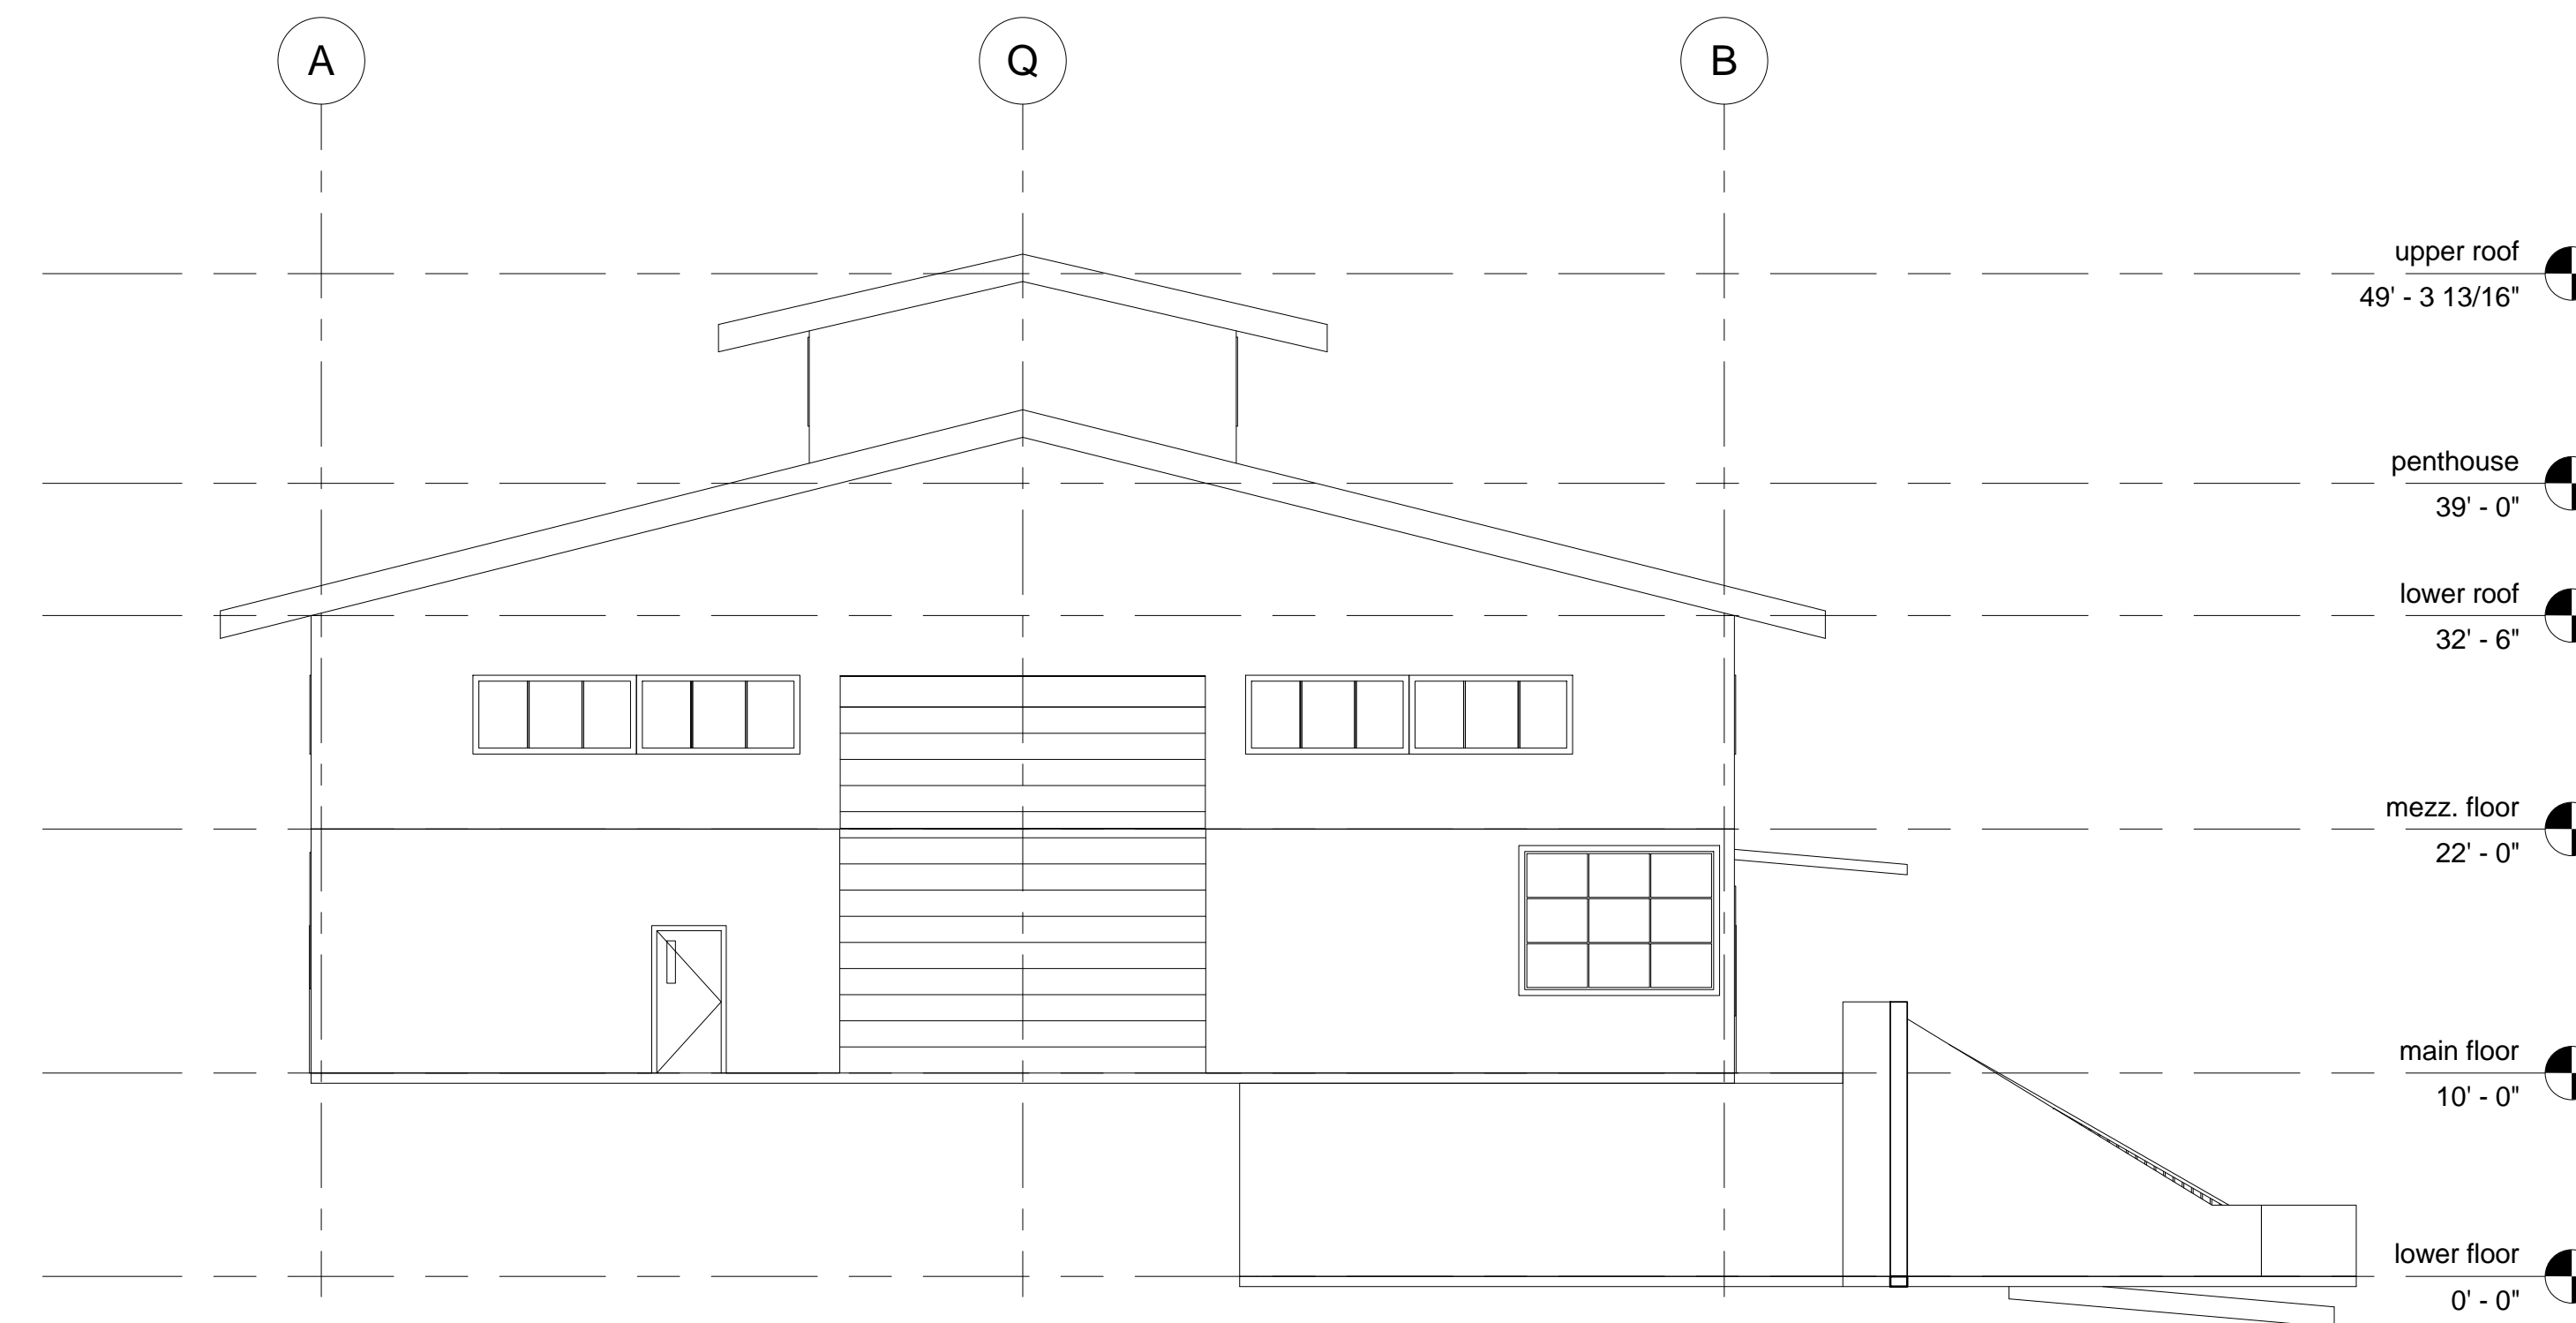

4 West
1:100

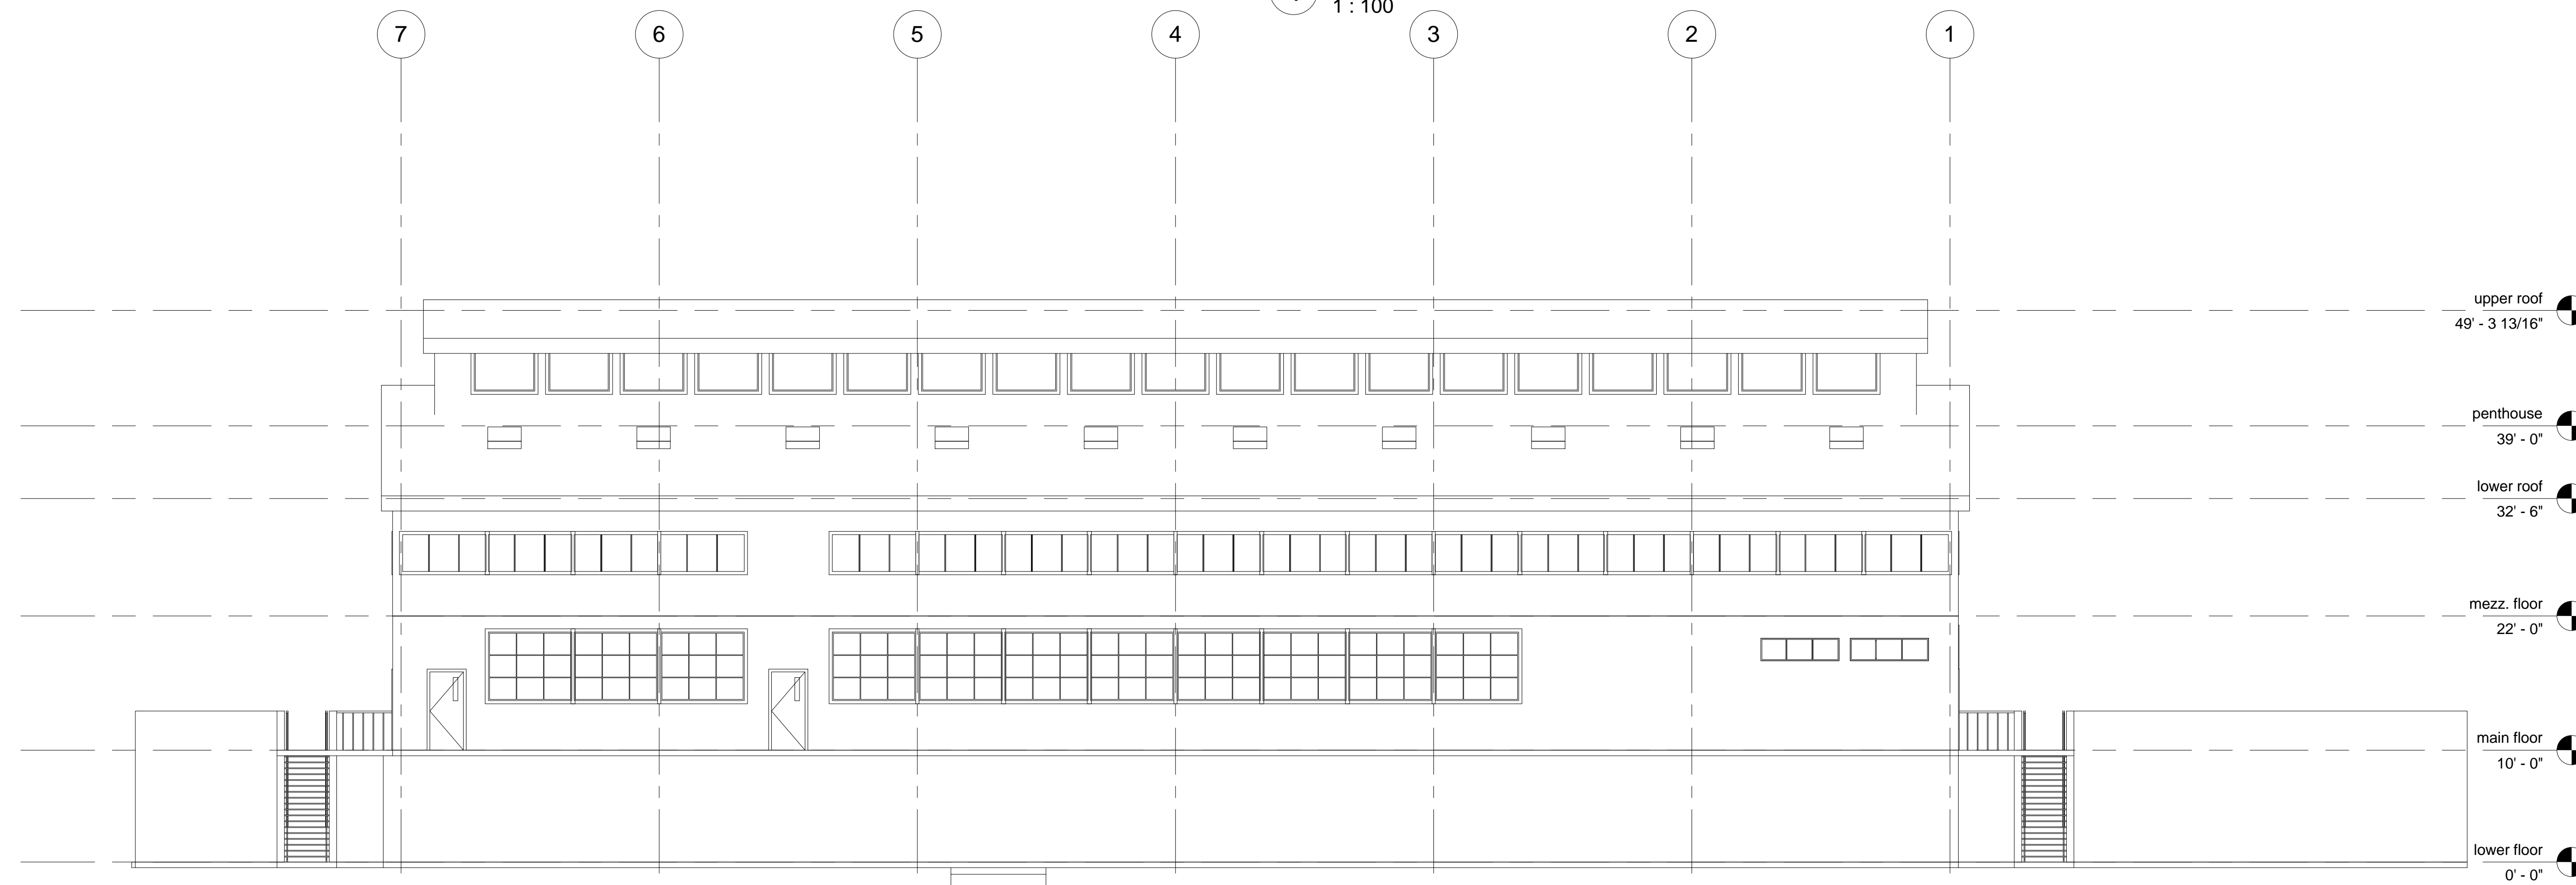


2 North
1:100

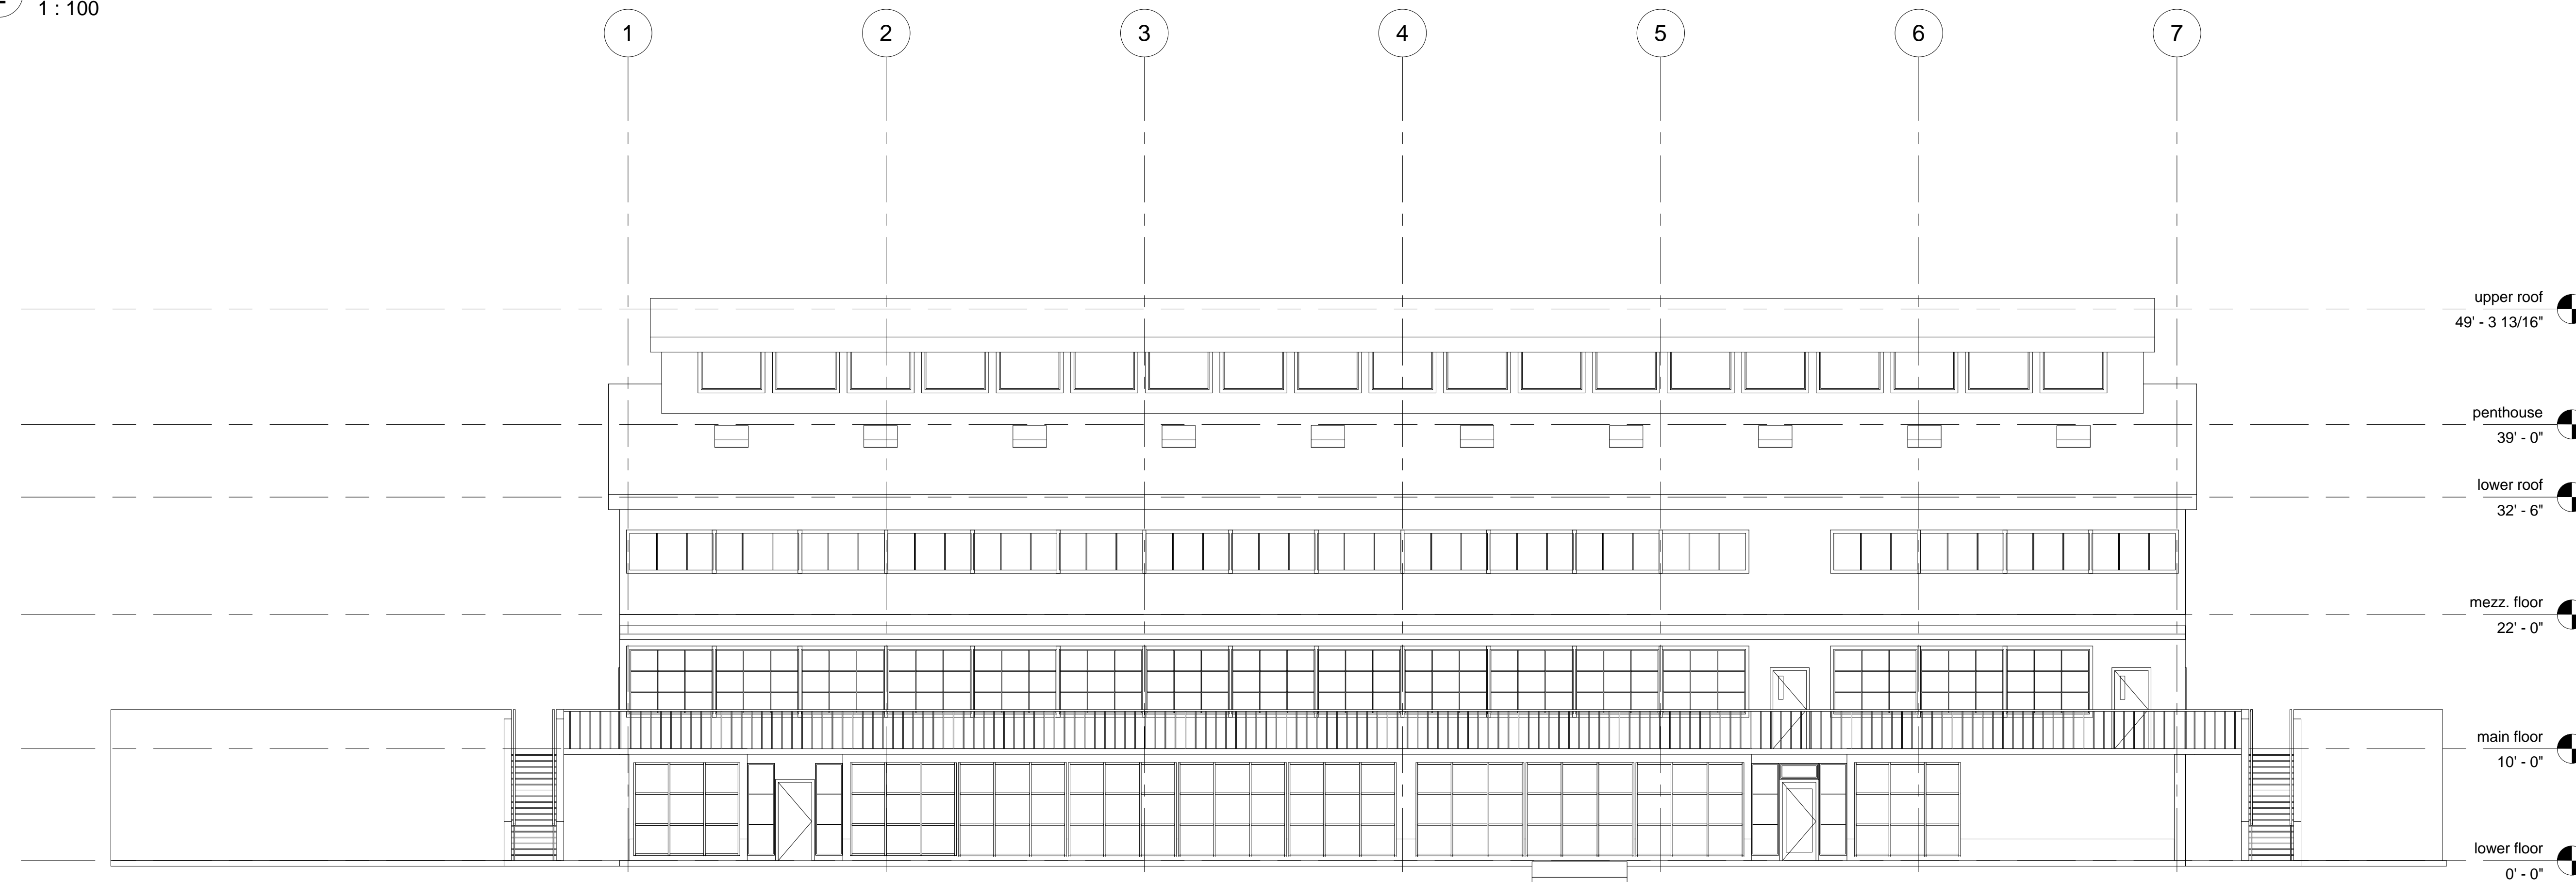

3 South
1:100

Q

B

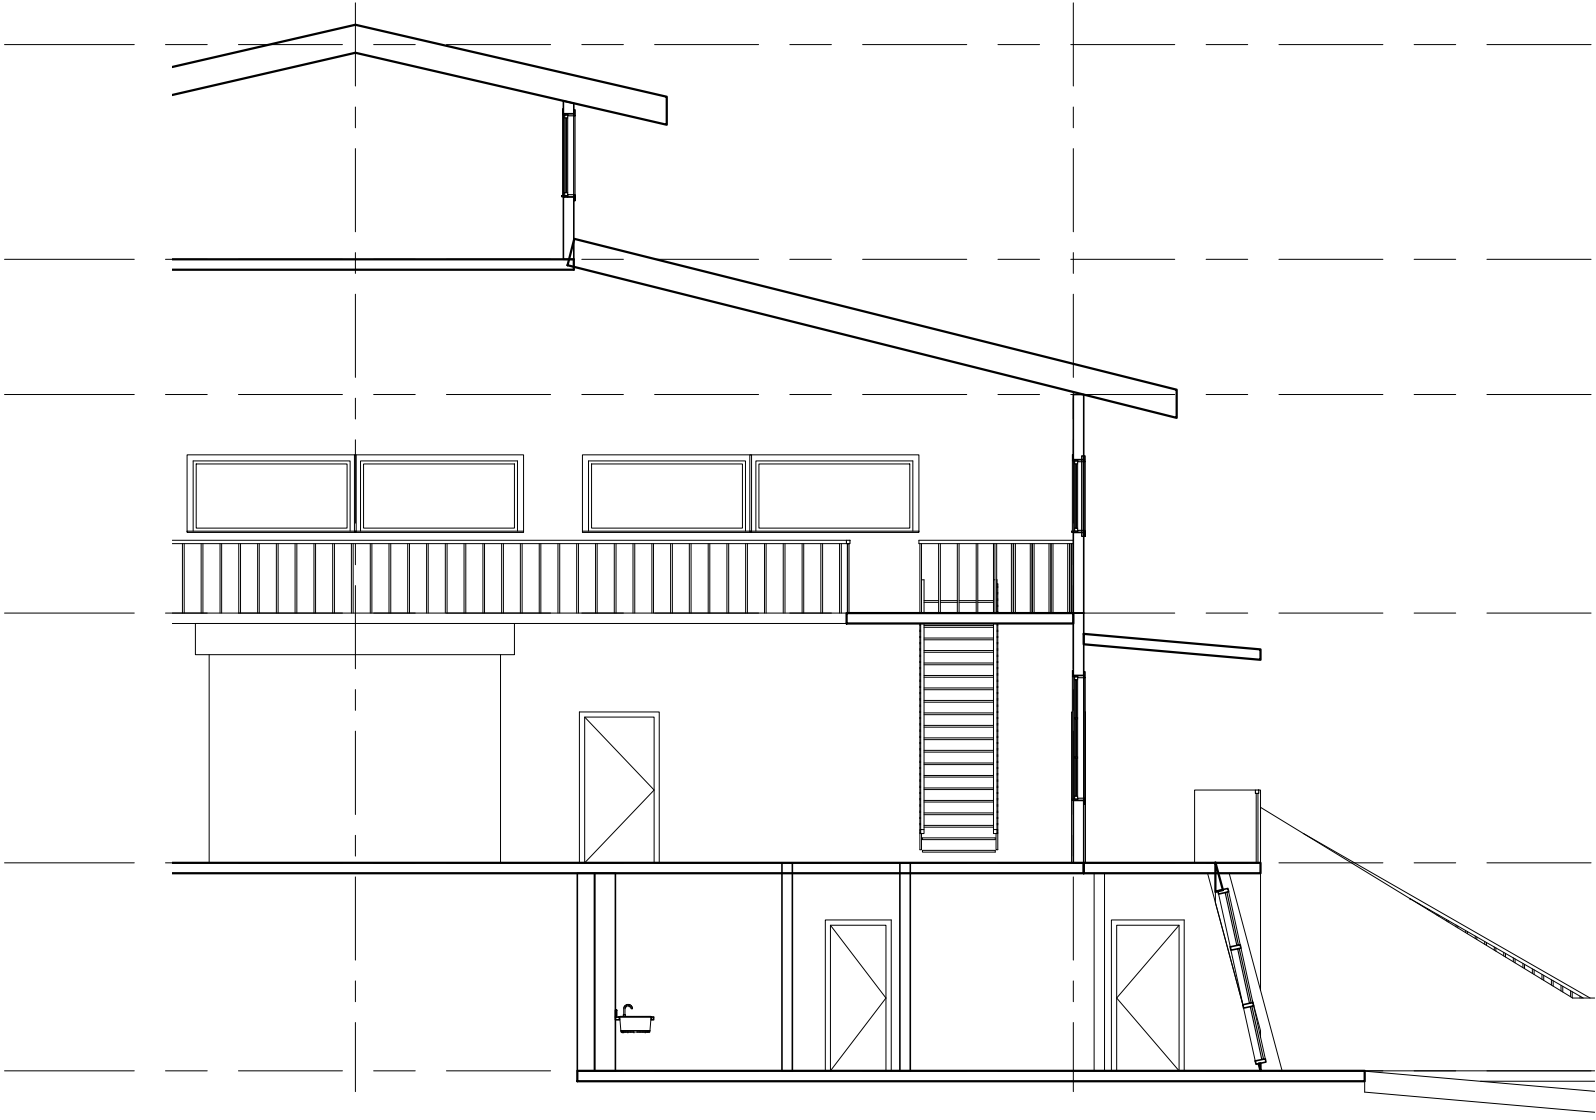

upper roof
49' - 3 13/16"

penthouse
39' - 0"

lower roof
32' - 6"

mezz. floor
22' - 0"

main floor
10' - 0"

lower floor
0' - 0"

