



Q-CAD
PAPER TO CAD


800-700-3305

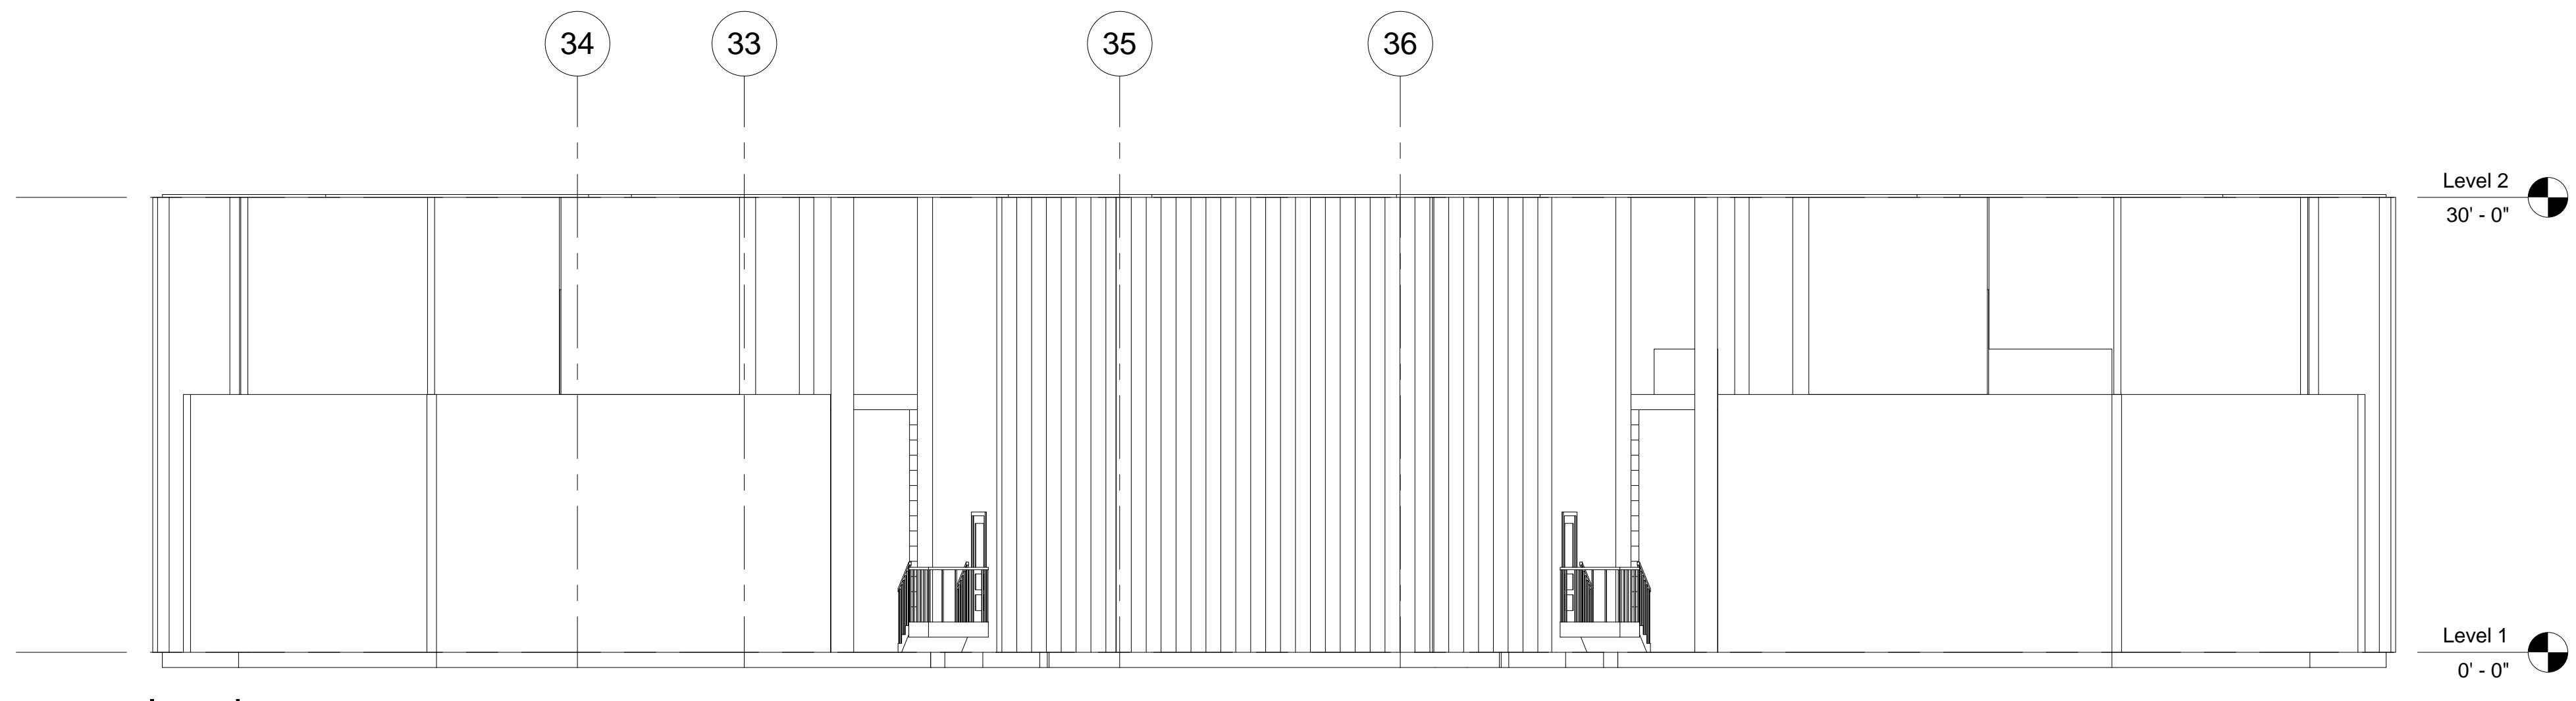


1 east elevation
1 : 100

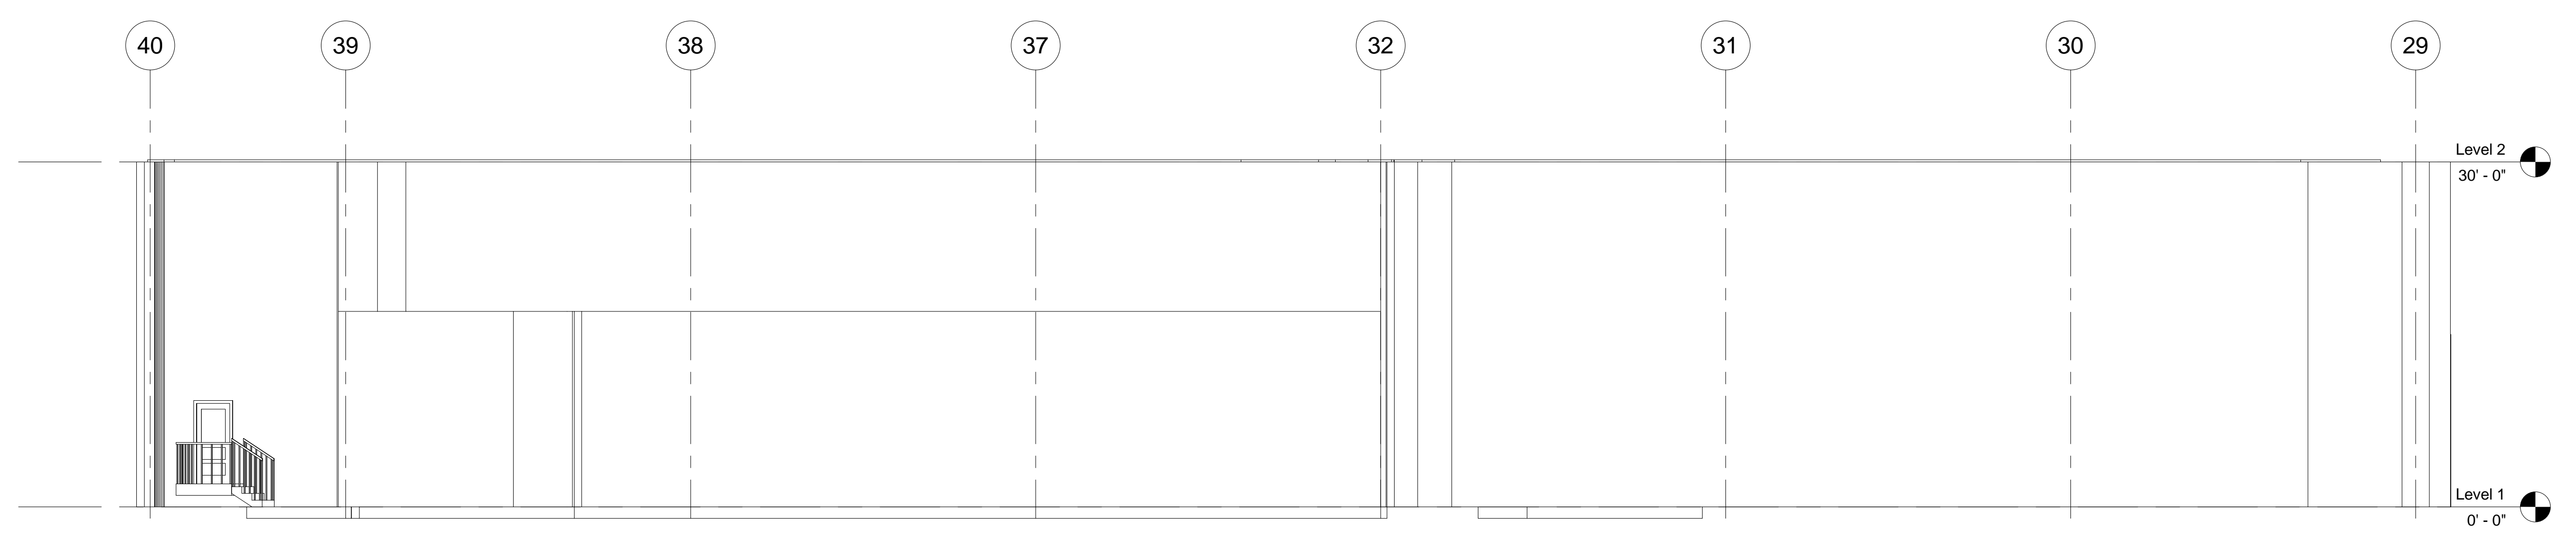

2 north elevation
1 : 100

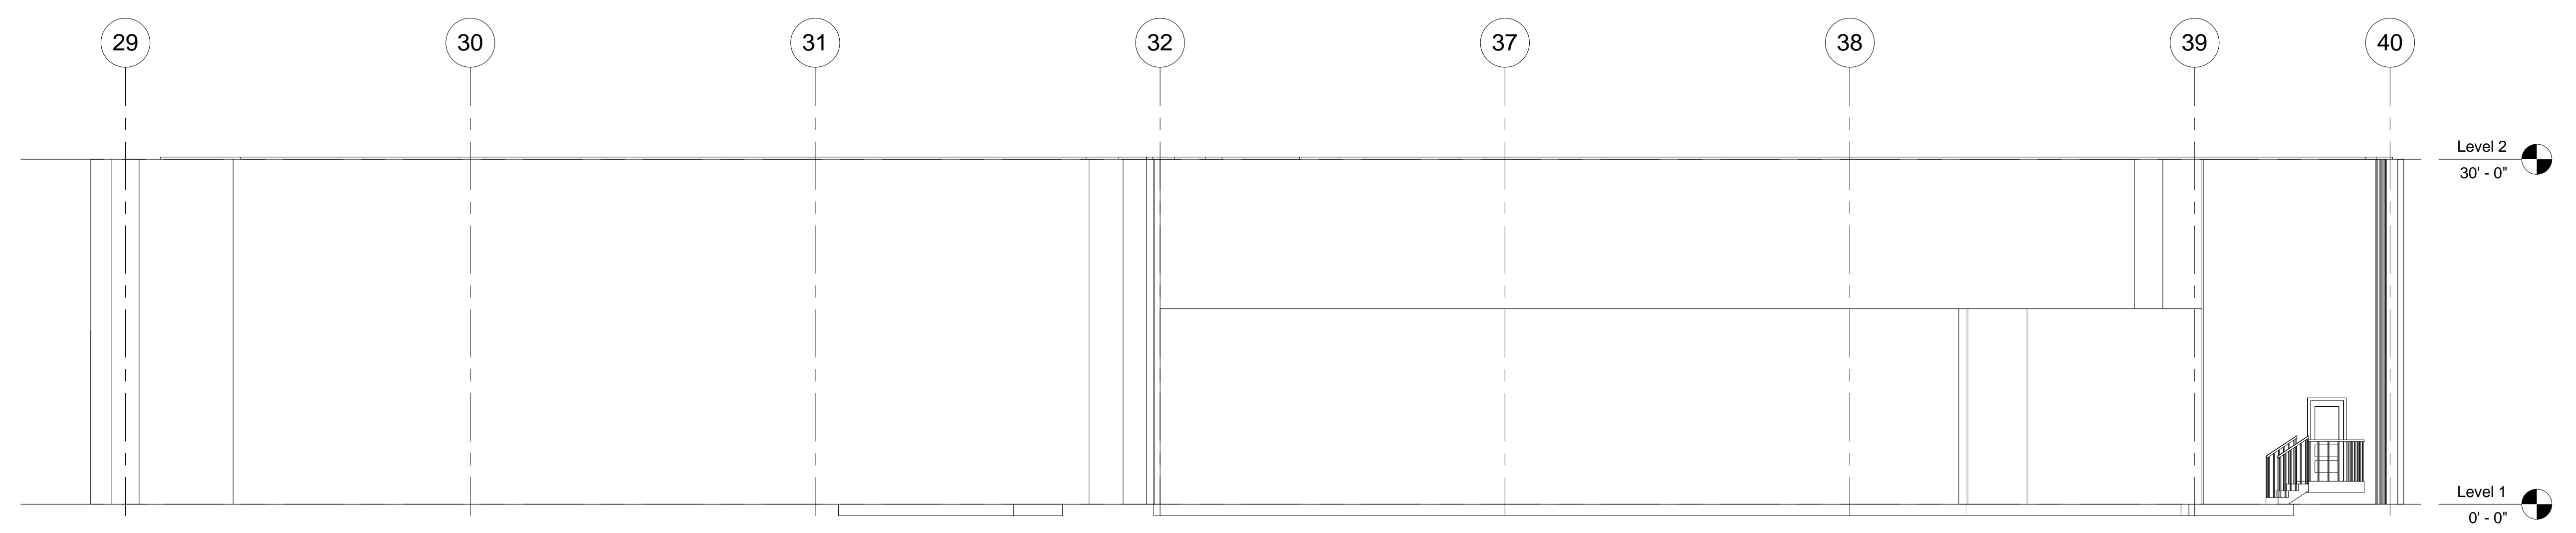


3 south elevation
1 : 100

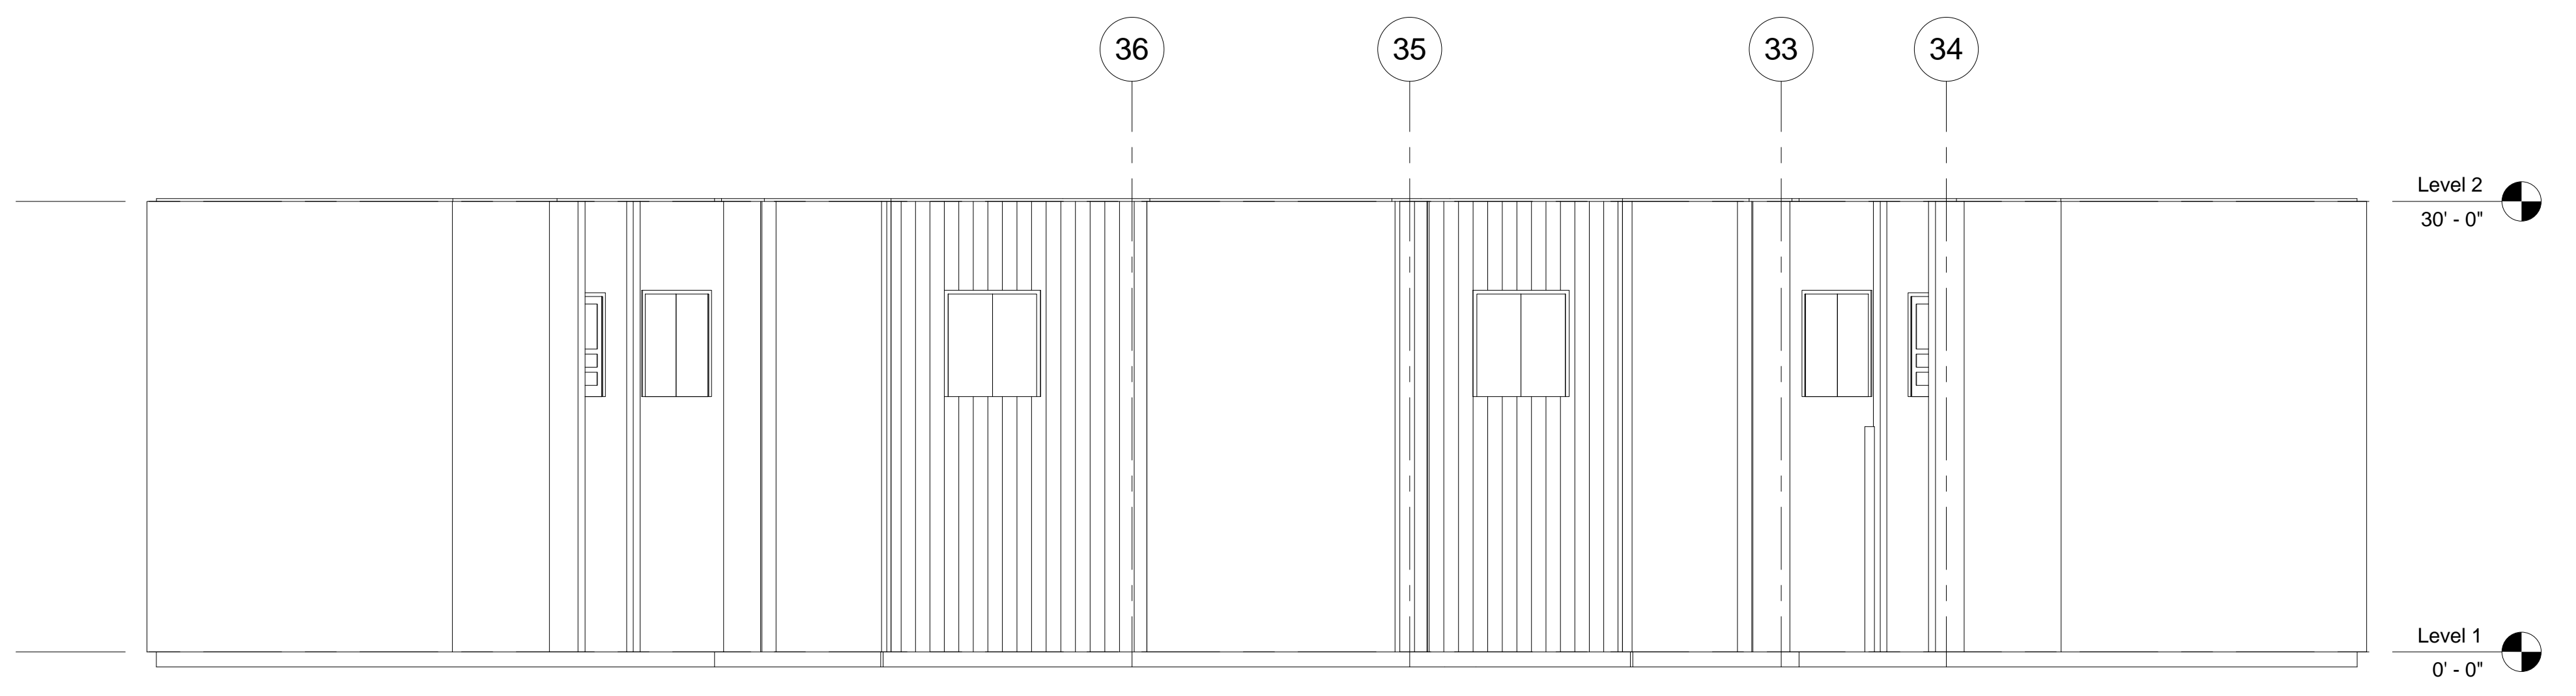


4 west elevation
1 : 100

1 Level 1
1/8" = 1'-0"

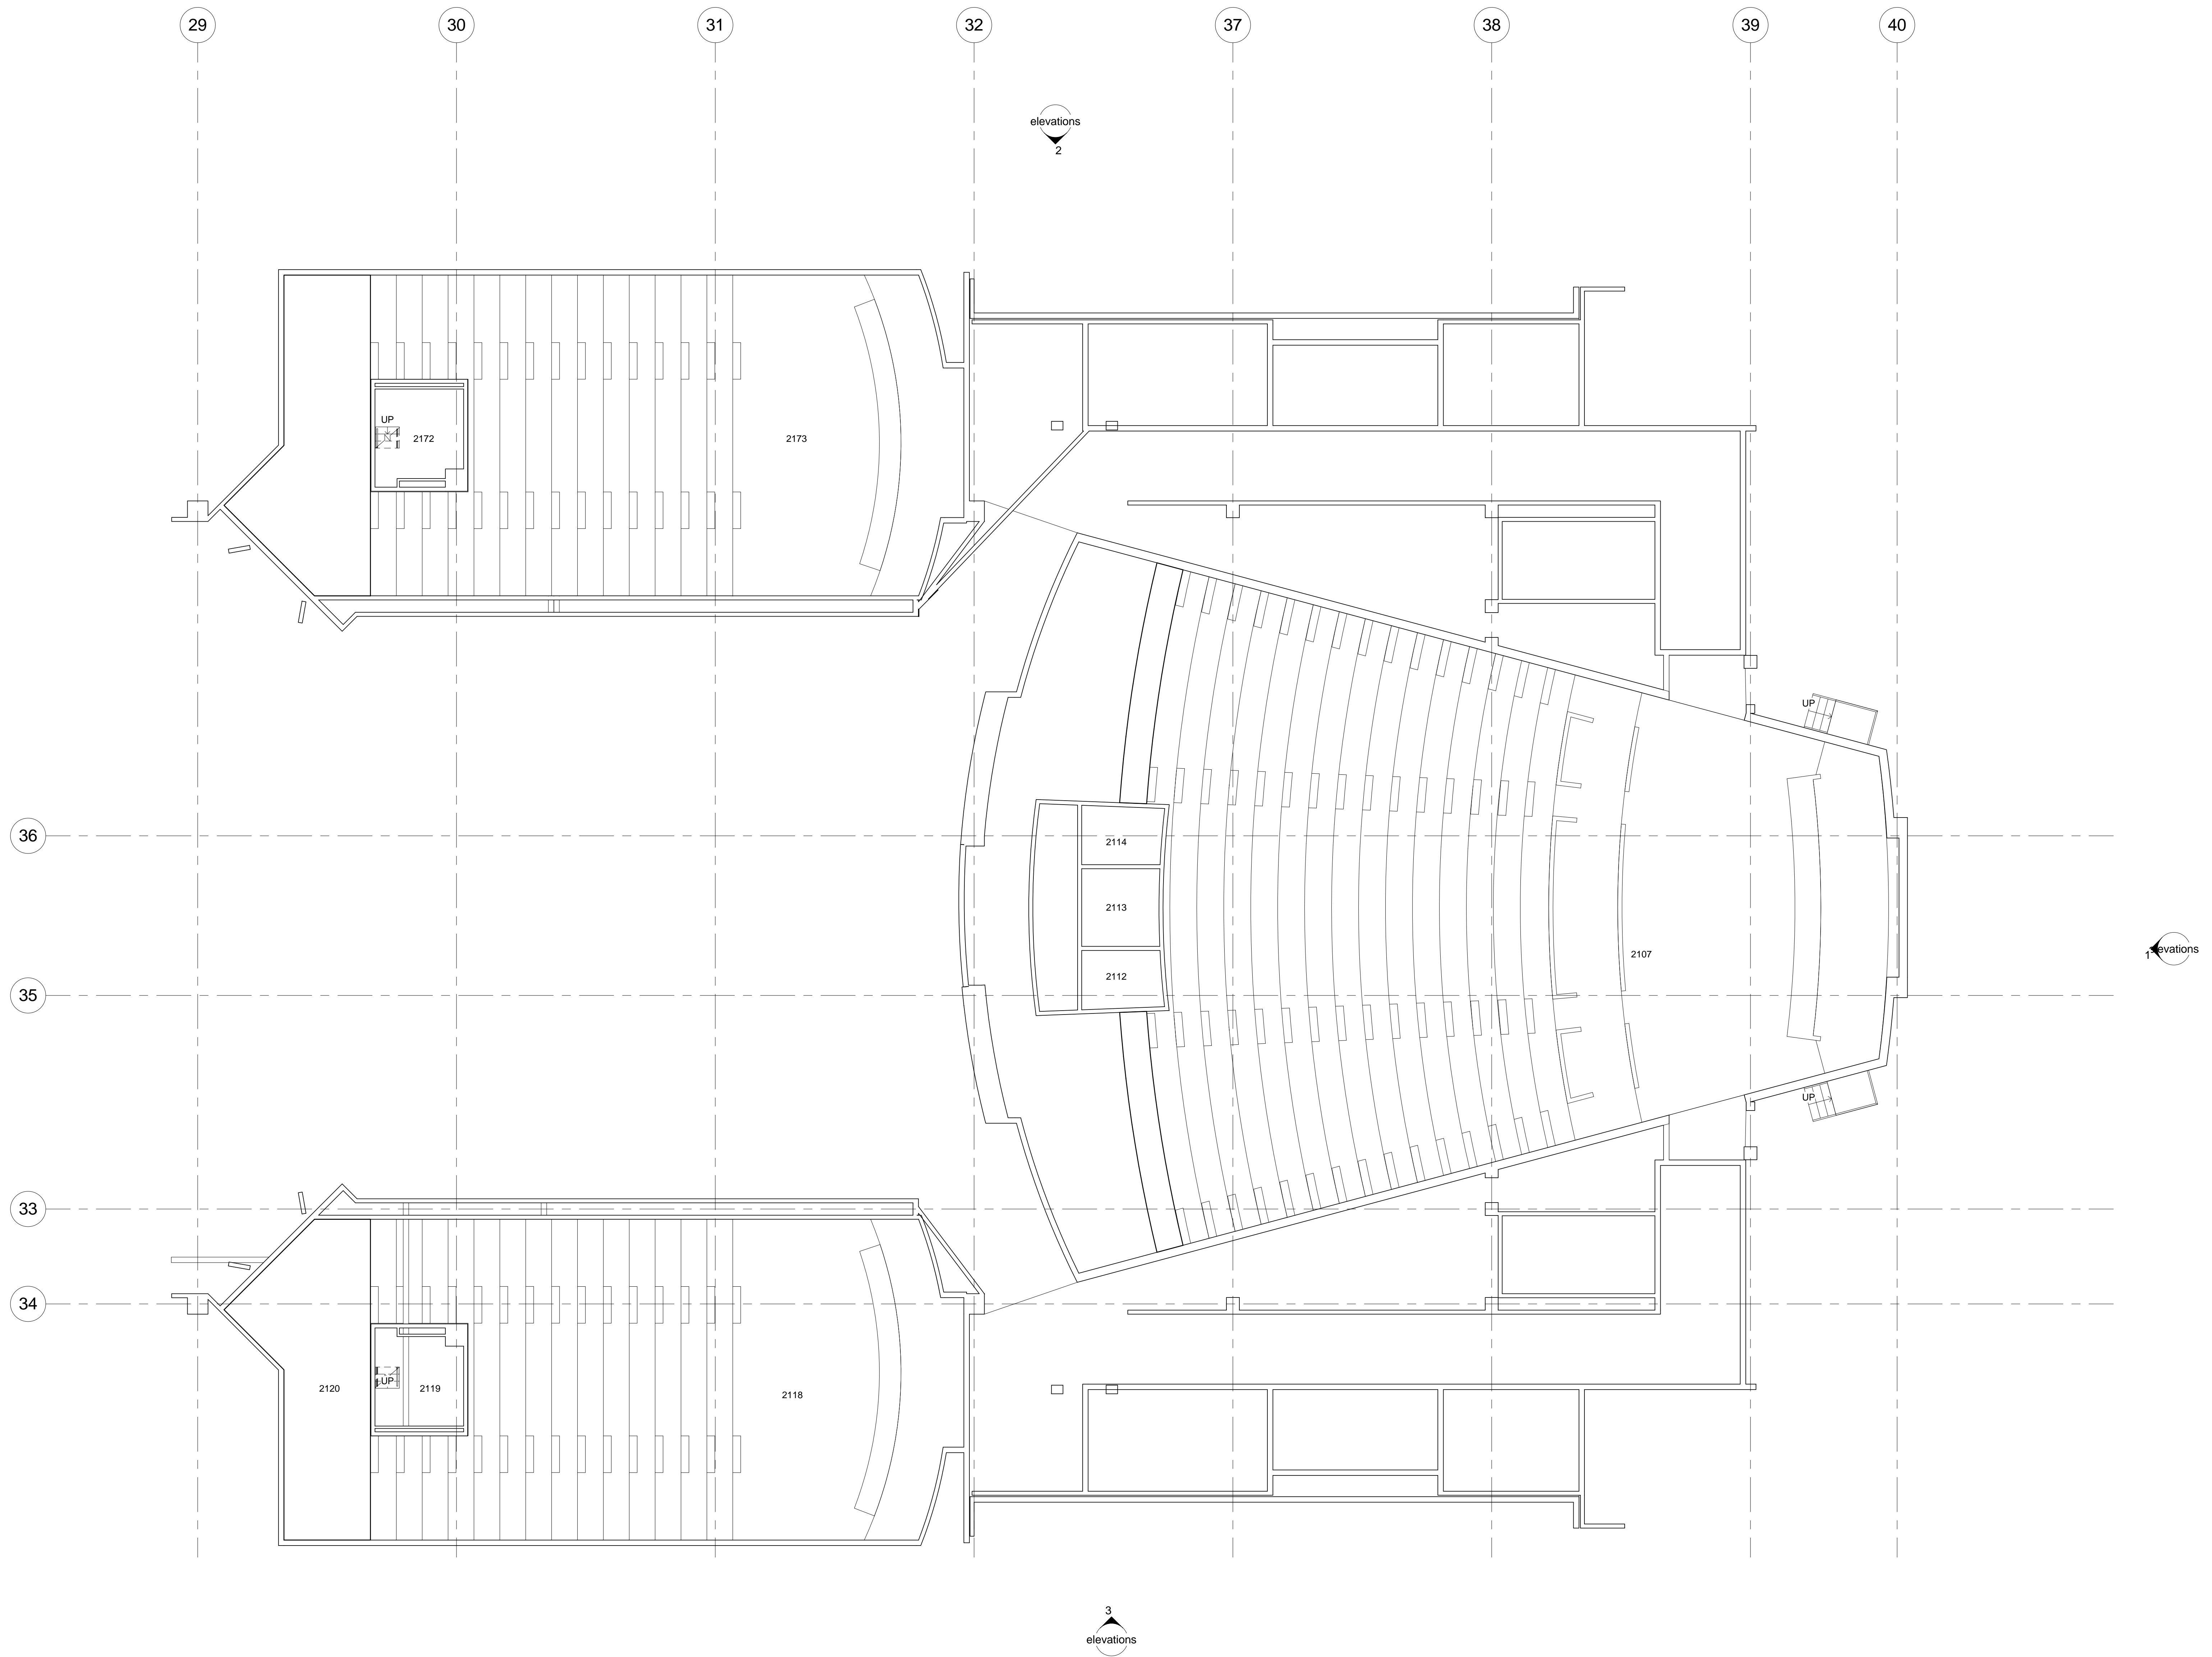

1 Level 2
1/8" = 1'-0"


elevation 4

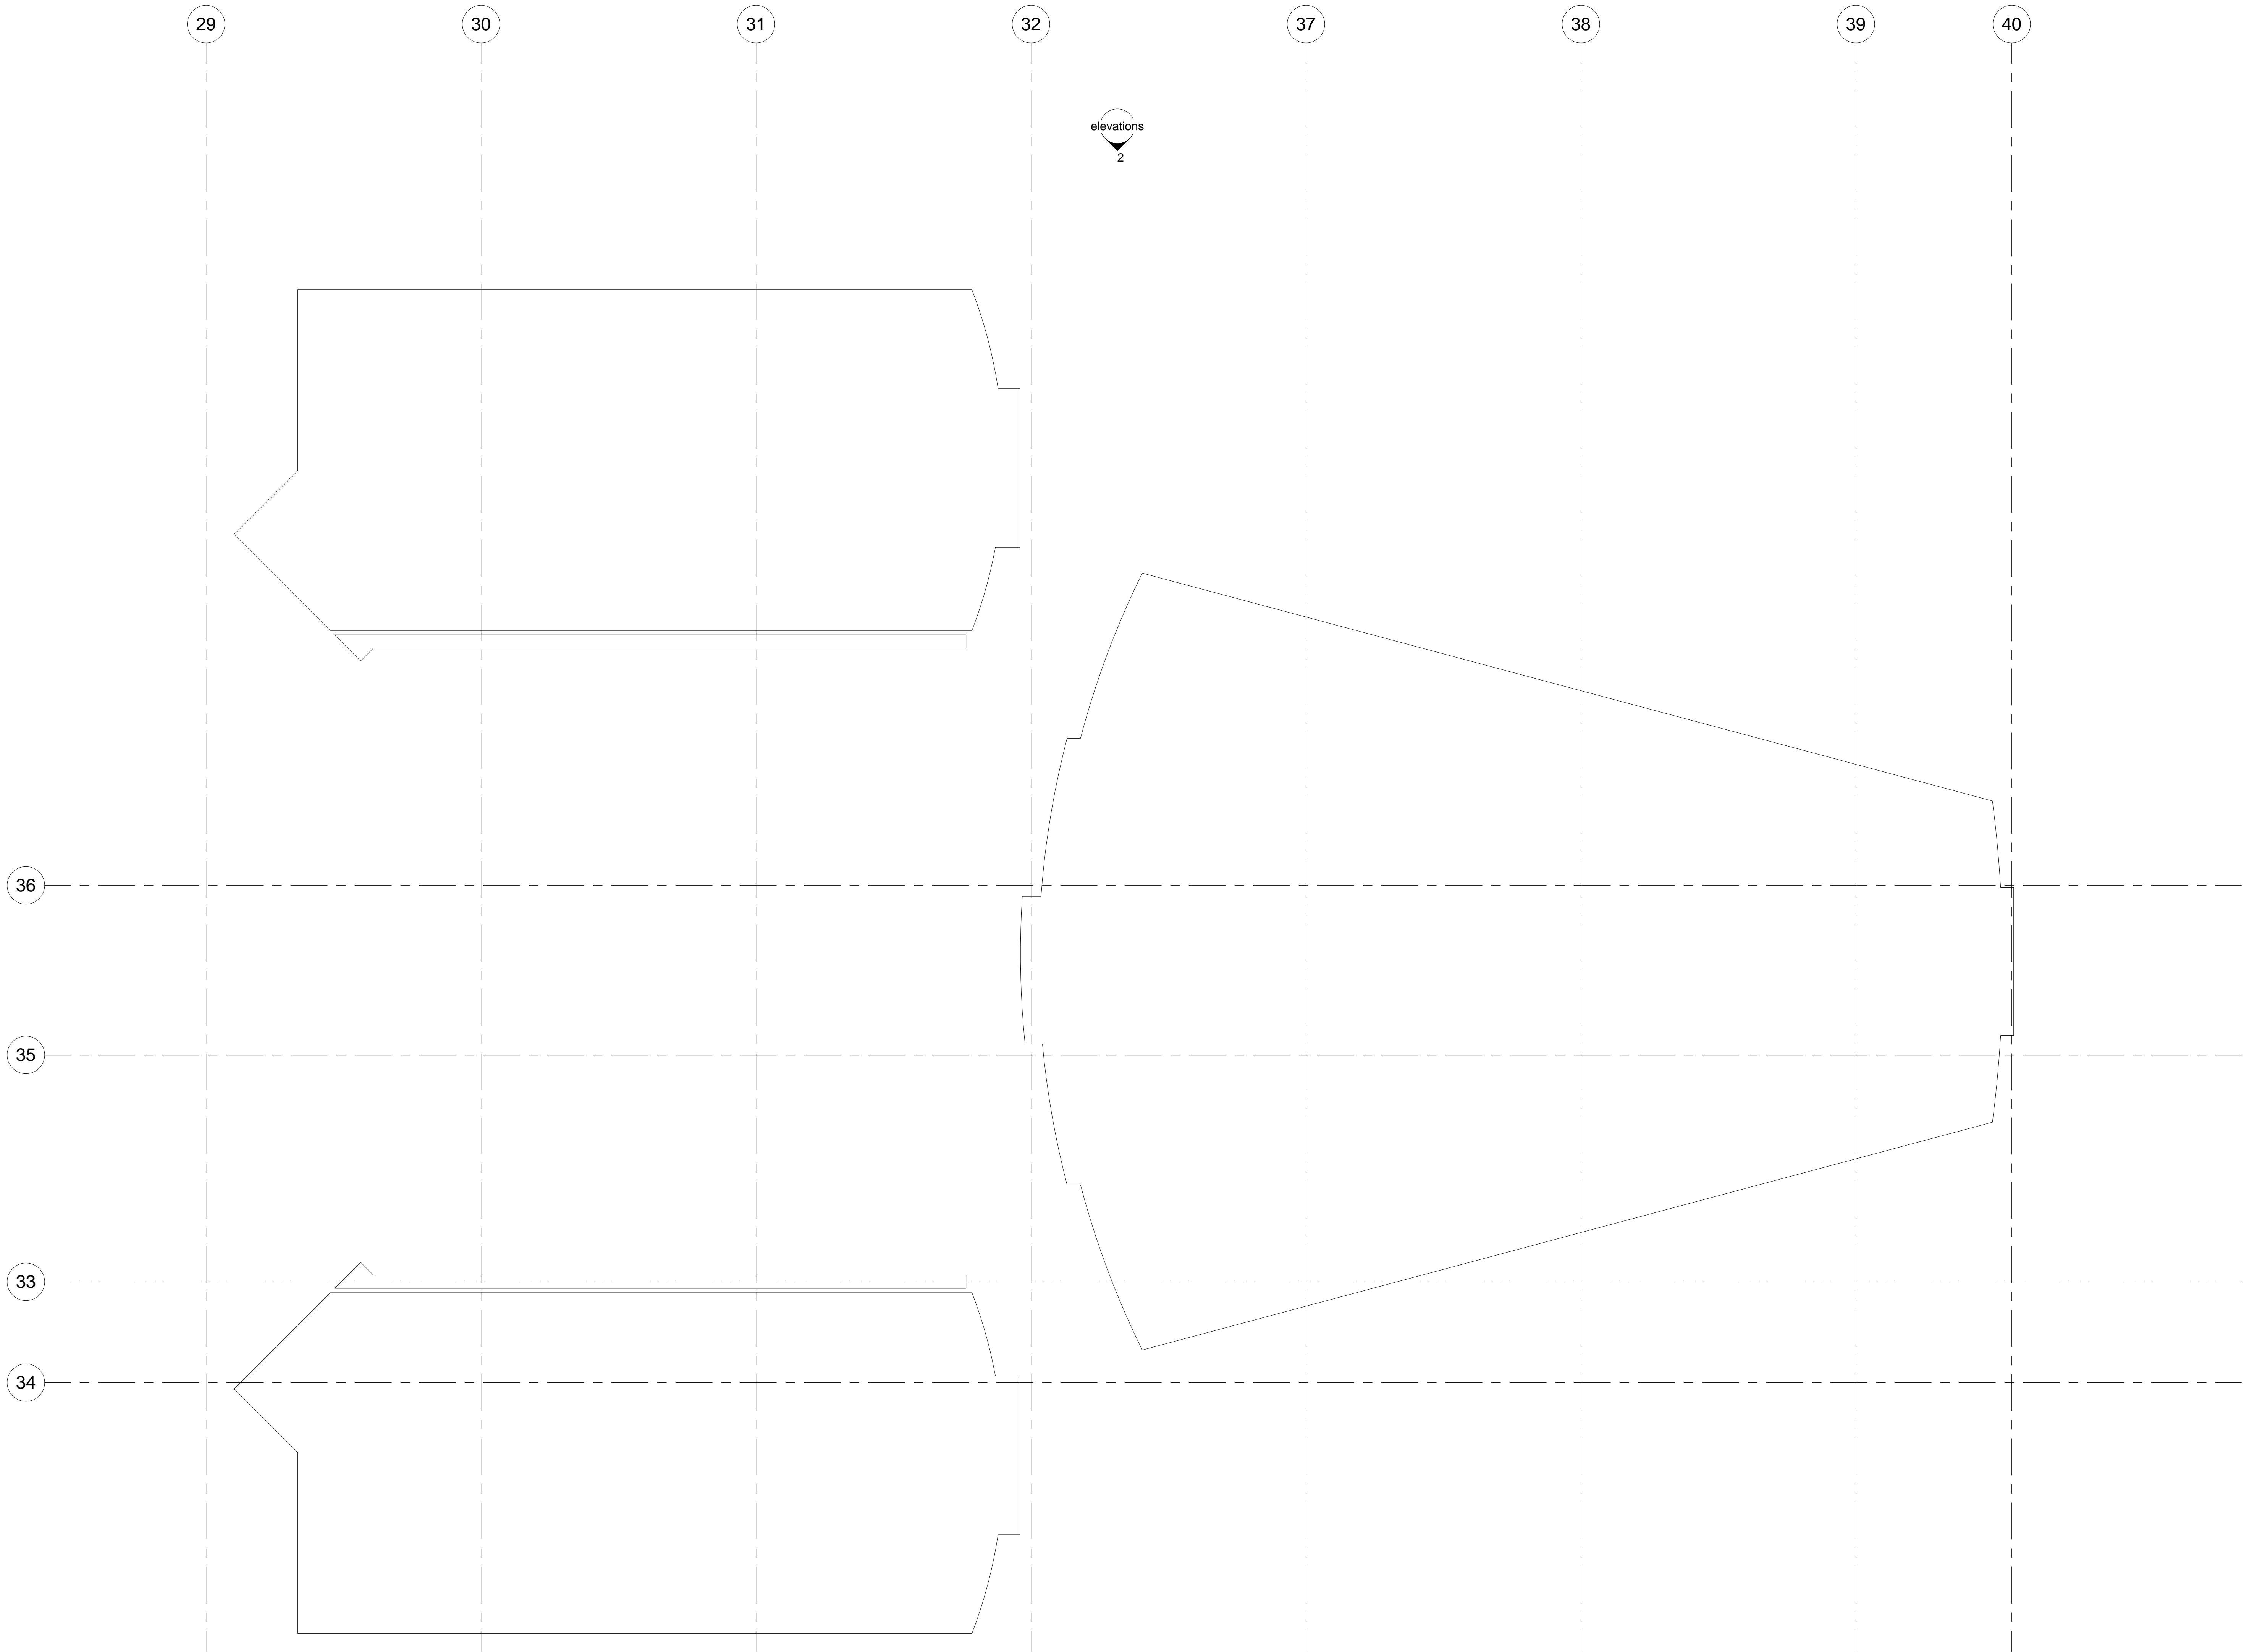

elevations
2

elevations
3

elevations
4

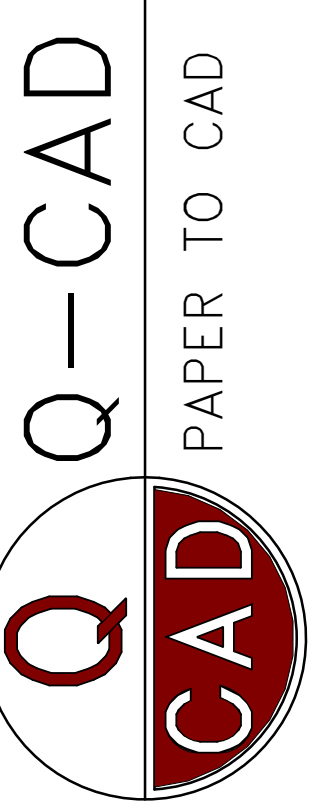

800-700-3305