




5 TOWNHOUSE G - UPPER LEVEL
A7.3 SCALE: 1/4"=1'-0"

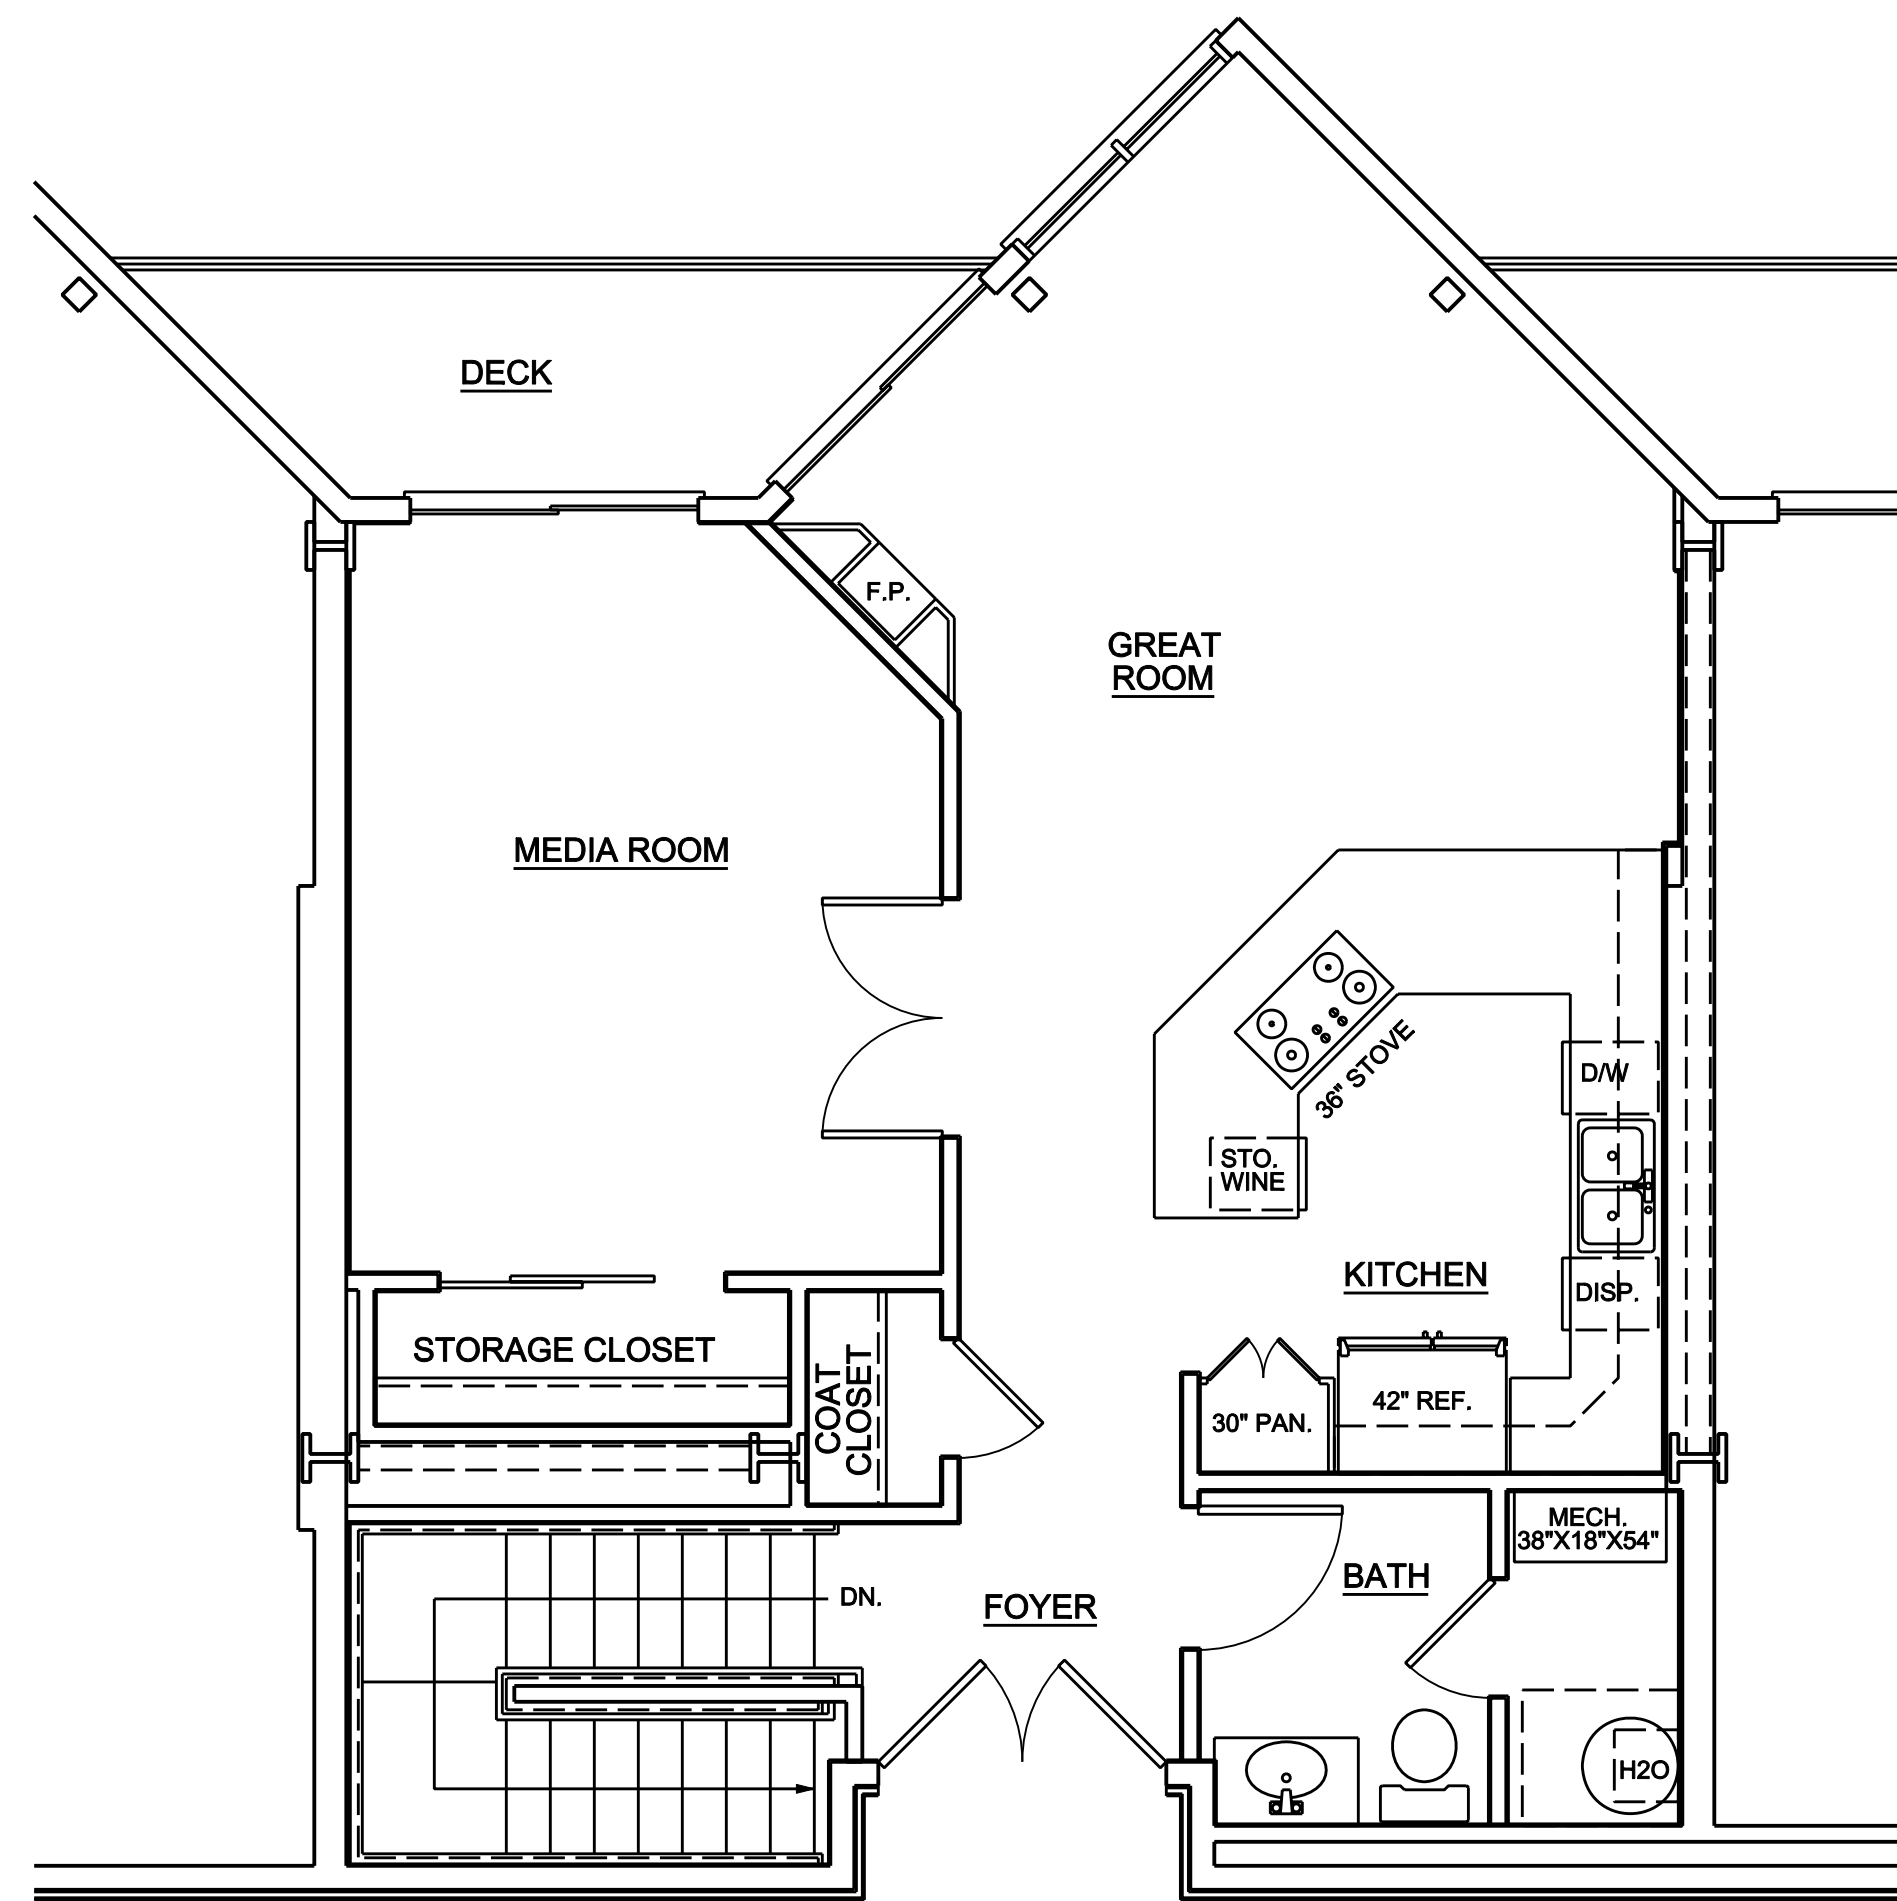


3 TOWNHOUSE F - UPPER LEVEL
A7.3 SCALE: 1/4"=1'-0"

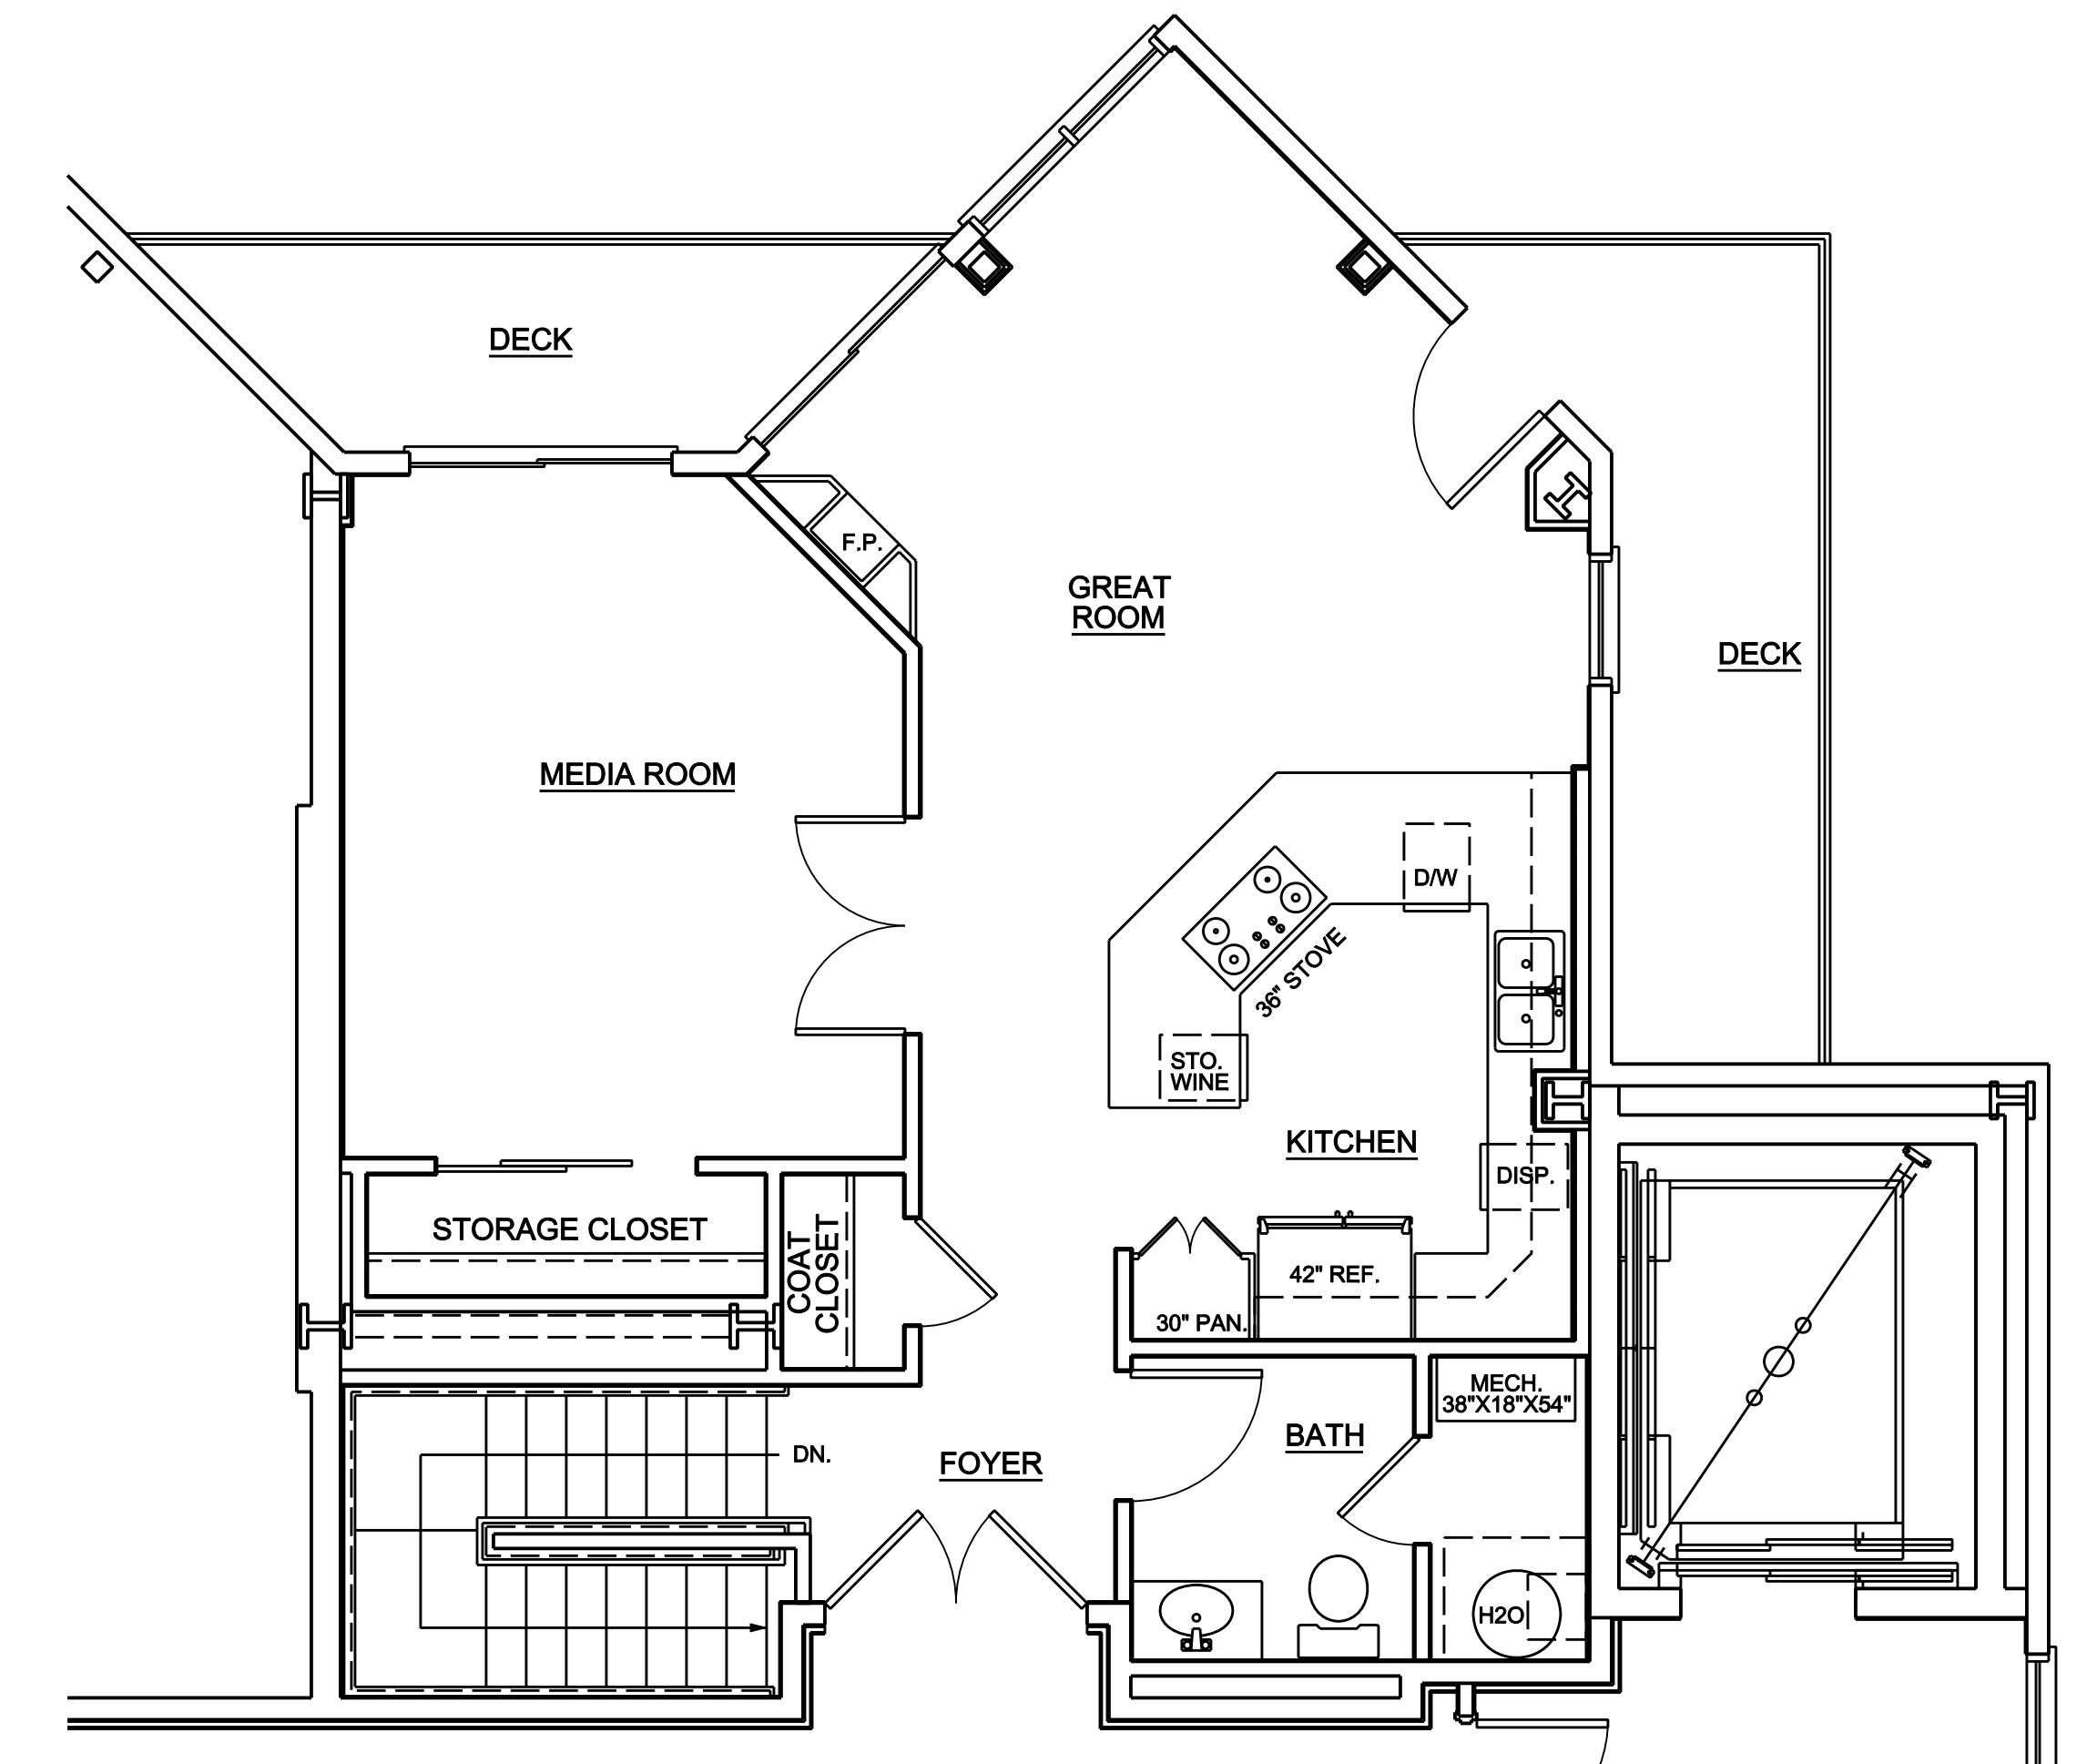


1 TOWNHOUSE E - UPPER LEVEL
A7.3 SCALE: 1/4"=1'-0"

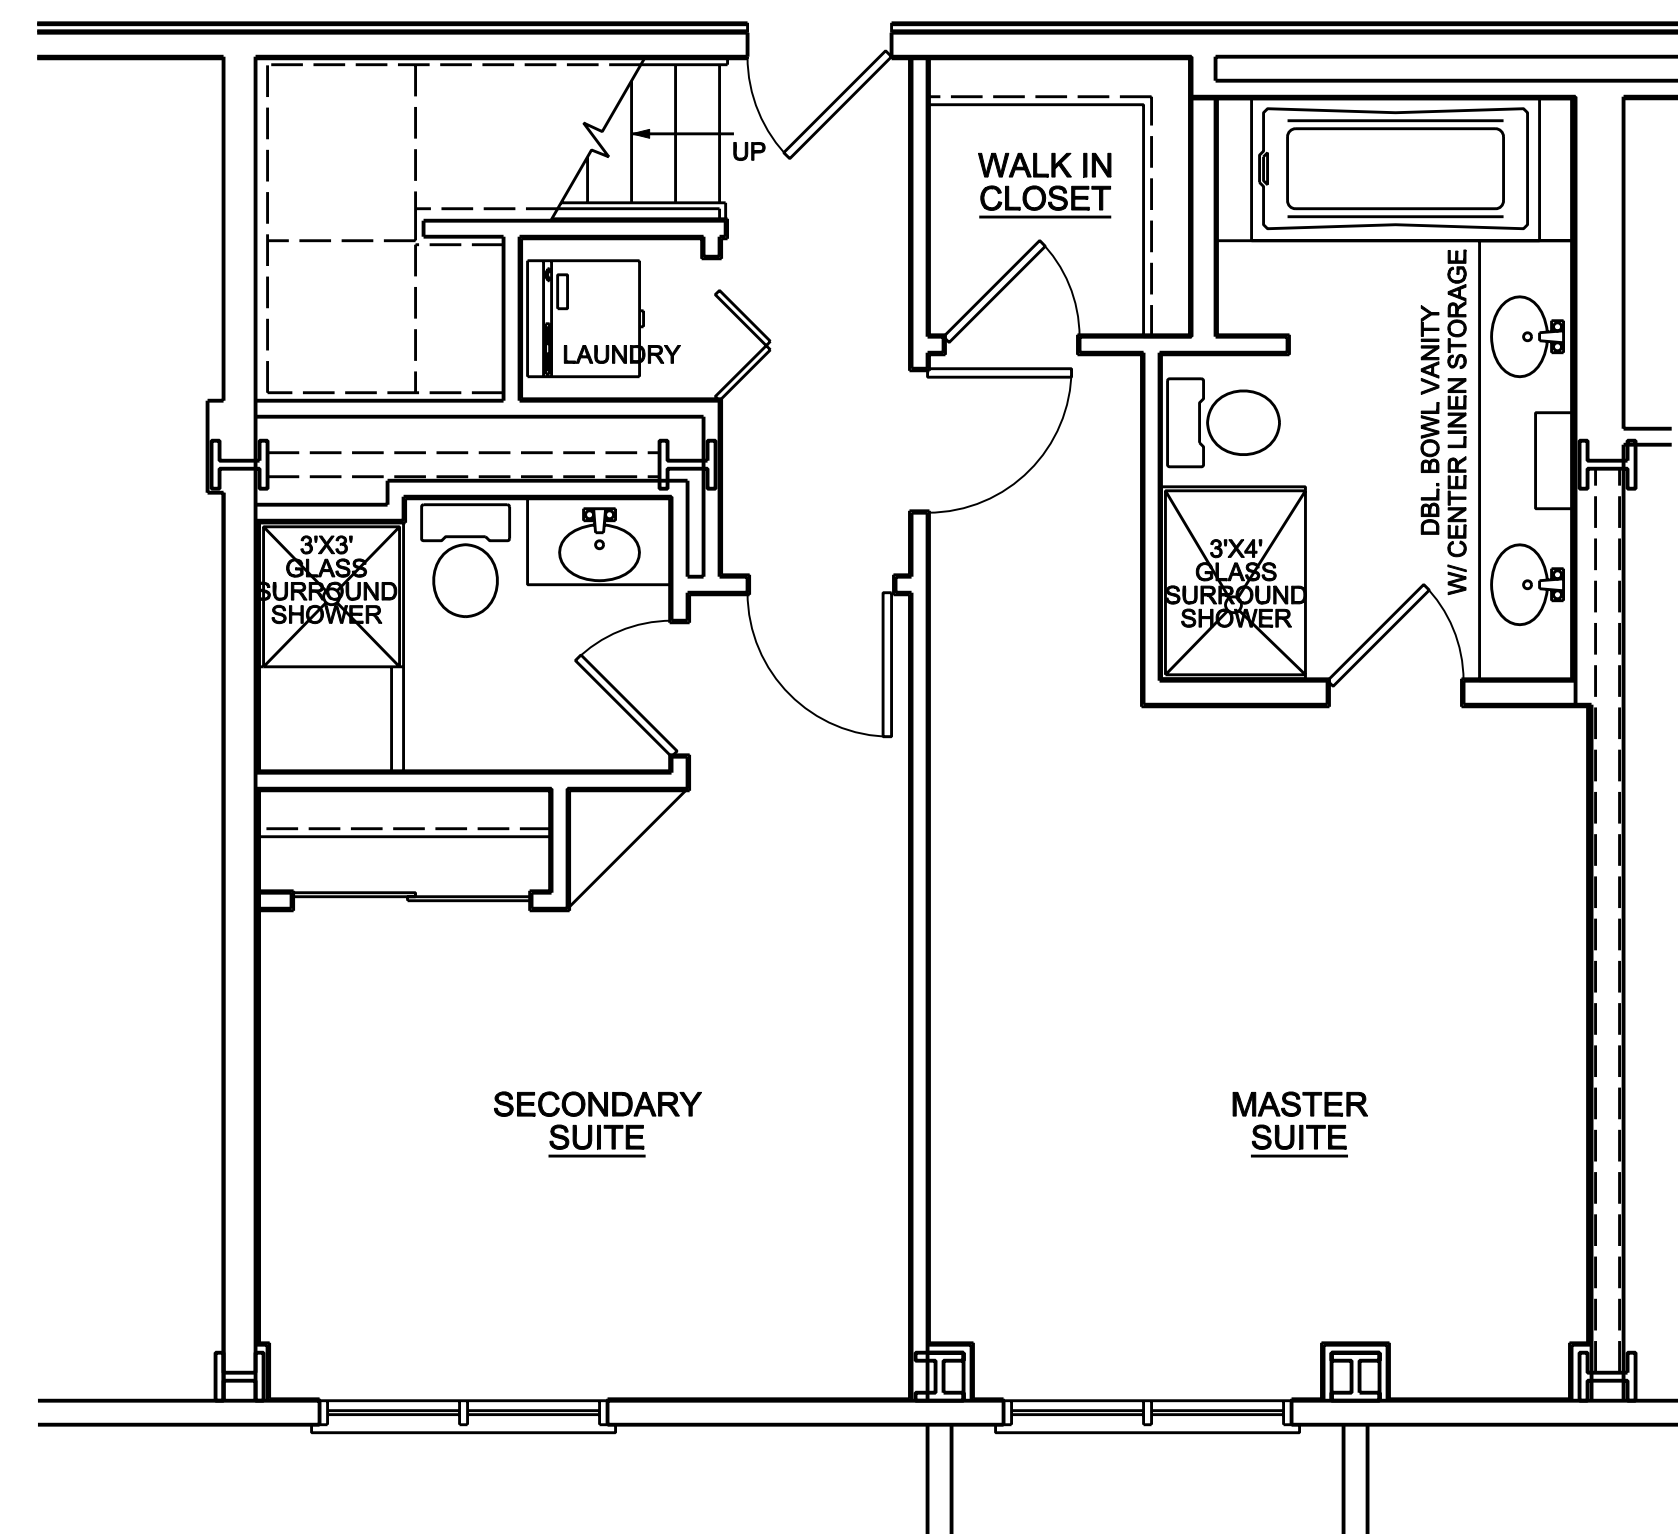

6 TOWNHOUSE G - LOWER LEVEL
A7.3 SCALE: 1/4"=1'-0"

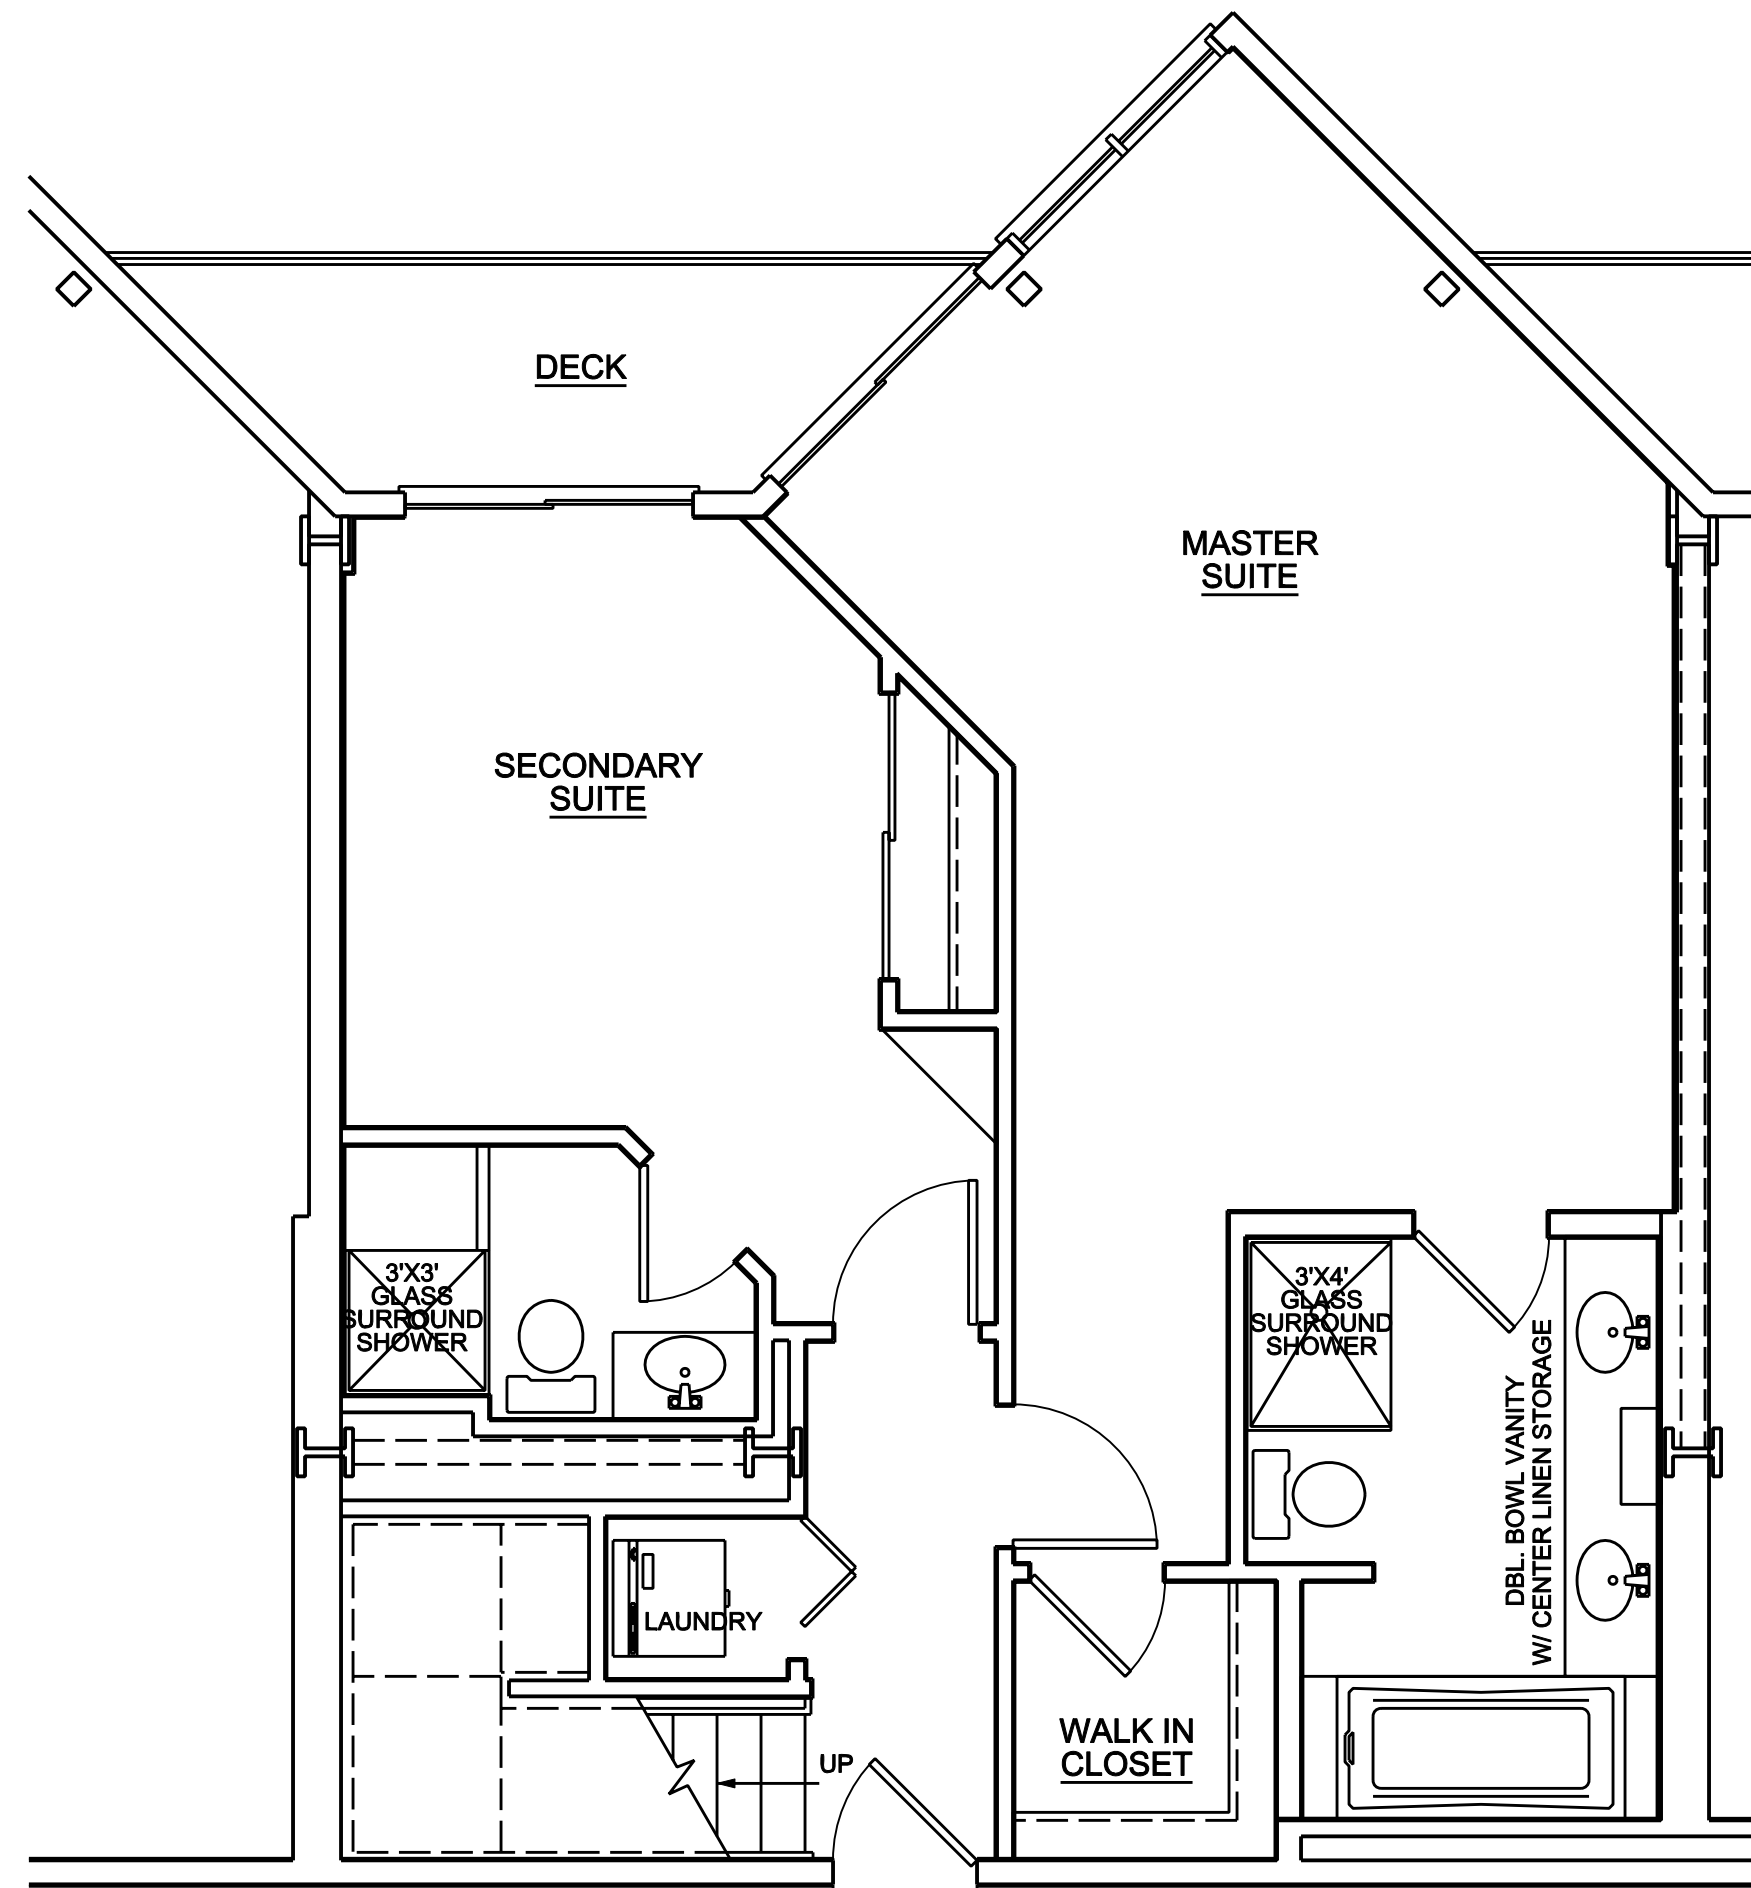

4 TOWNHOUSE F - LOWER LEVEL
A7.3 SCALE: 1/4"=1'-0"

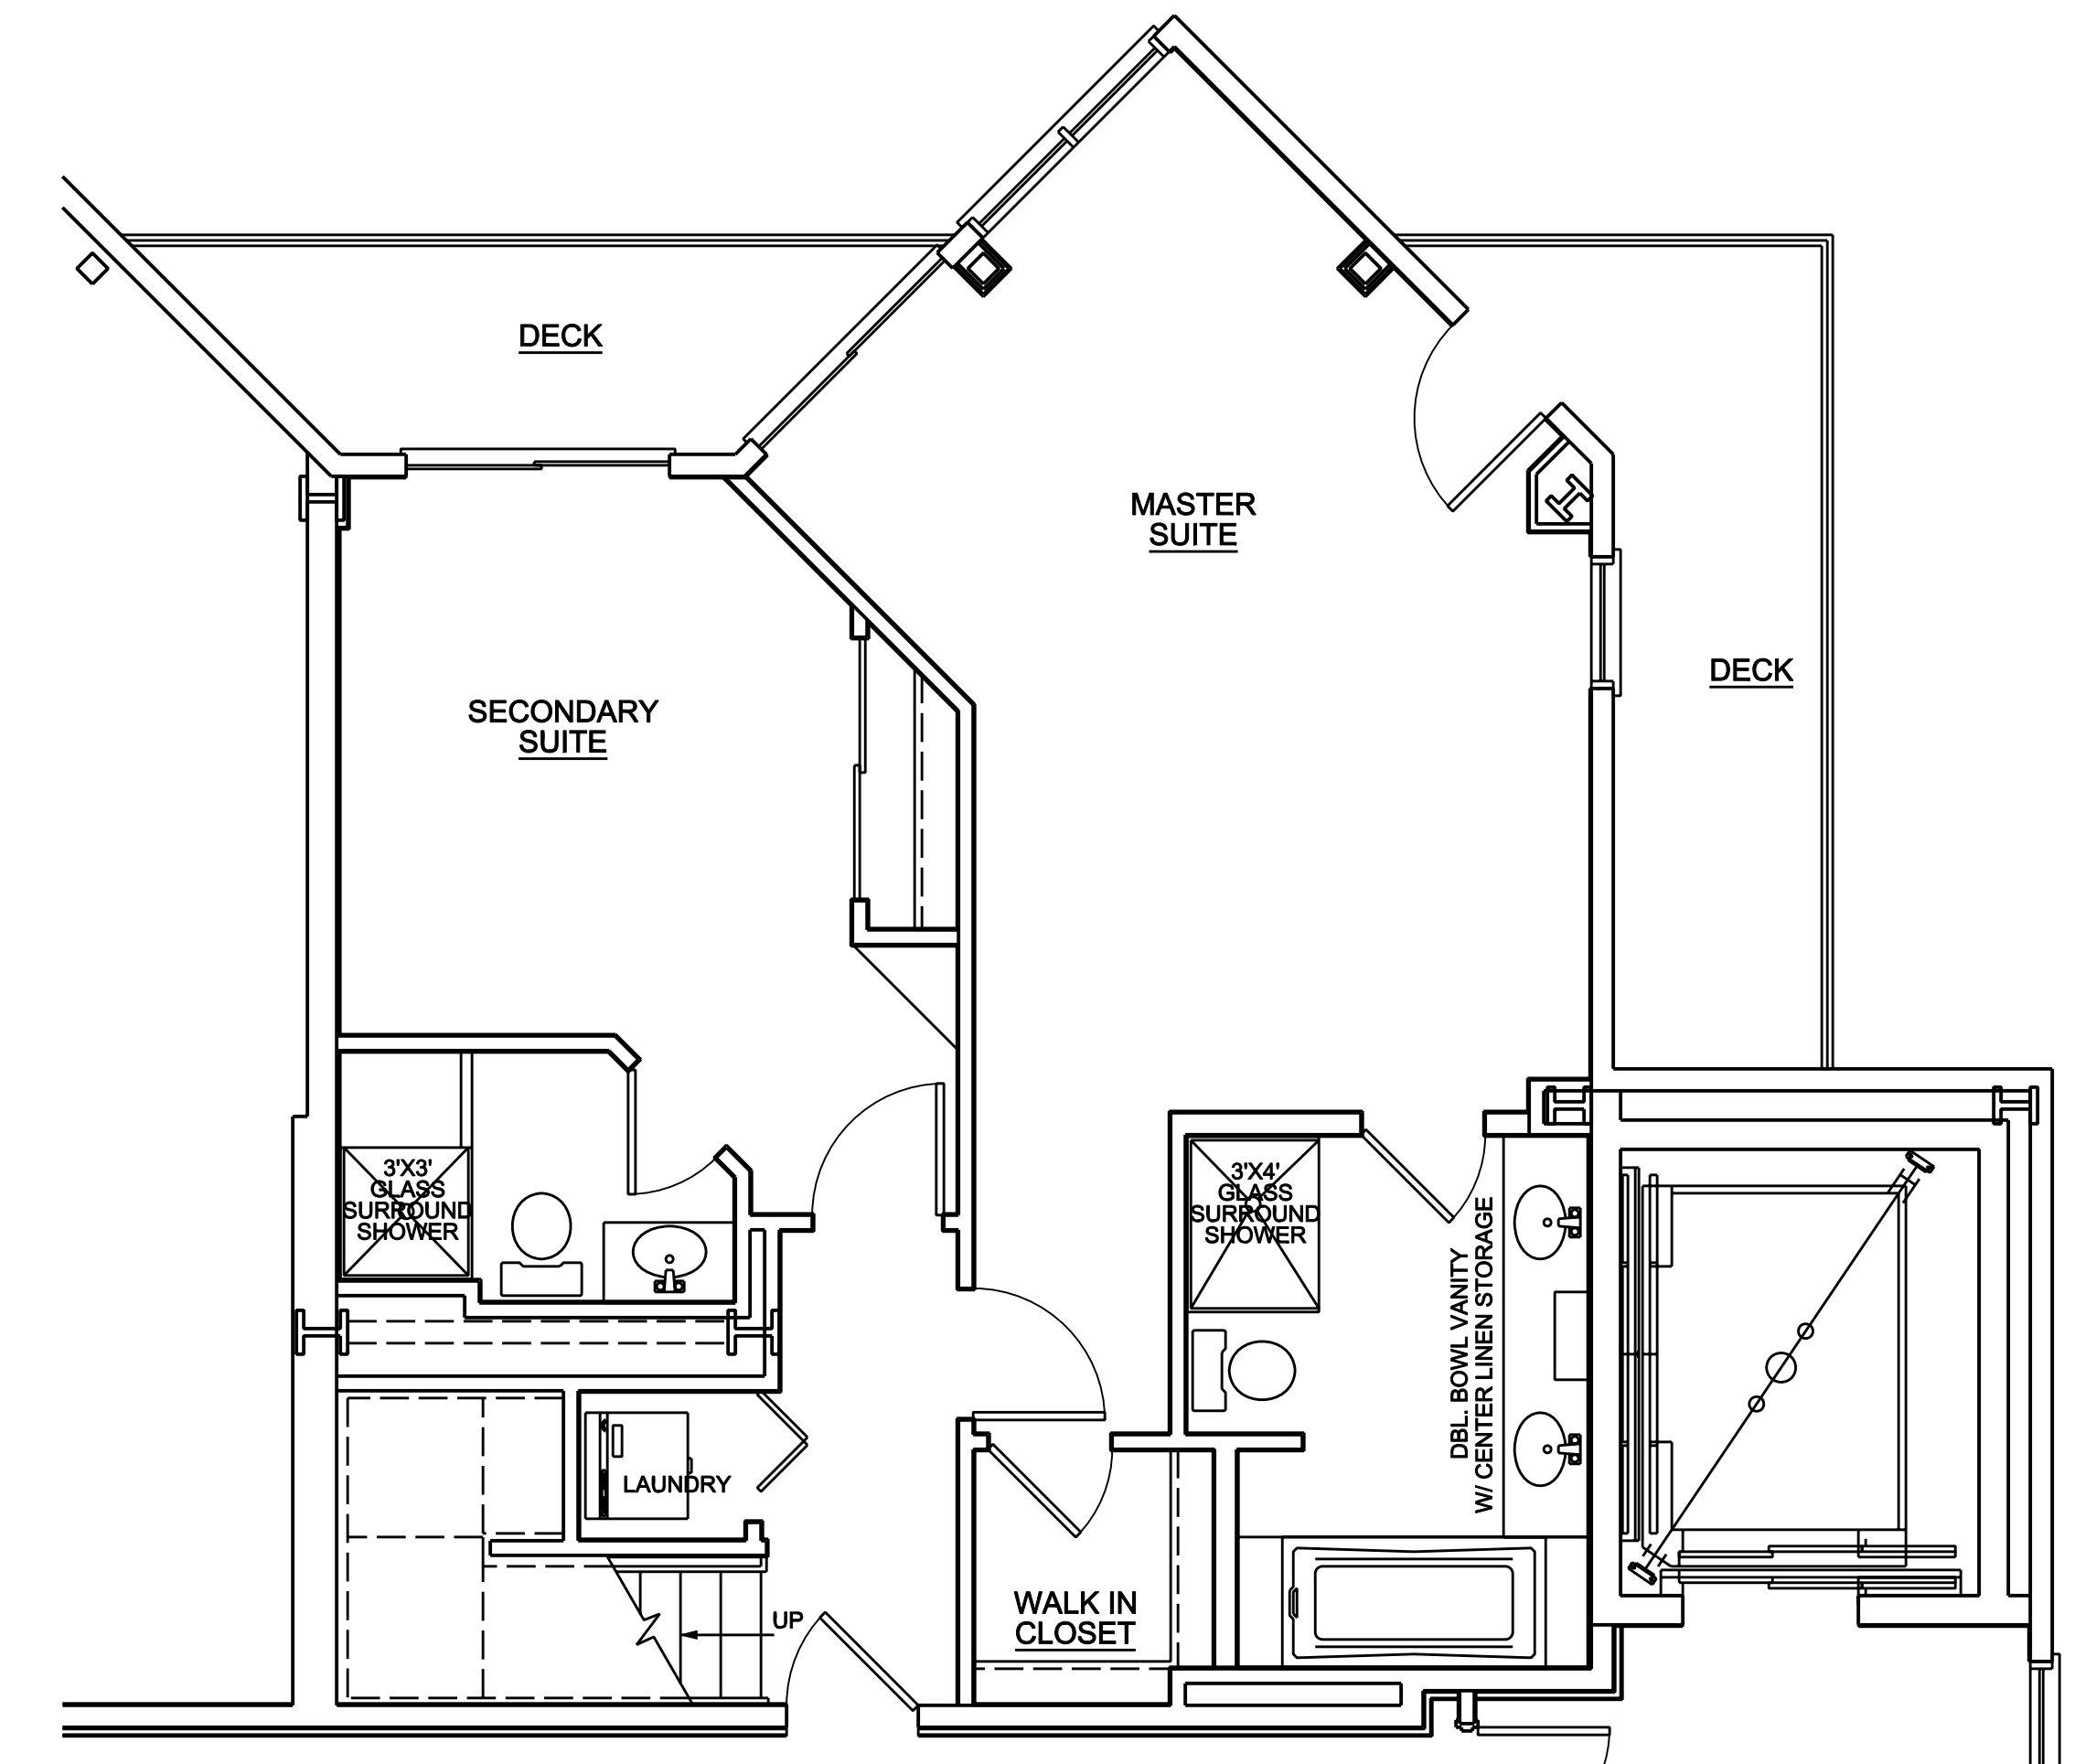

2 TOWNHOUSE E - LOWER LEVEL
A7.3 SCALE: 1/4"=1'-0"

800.700.3305

